




GRAPHIC SCALE 1/4" = 1'-0"



FRONT ELEVATION
SCALE 1/4" = 1'-0"

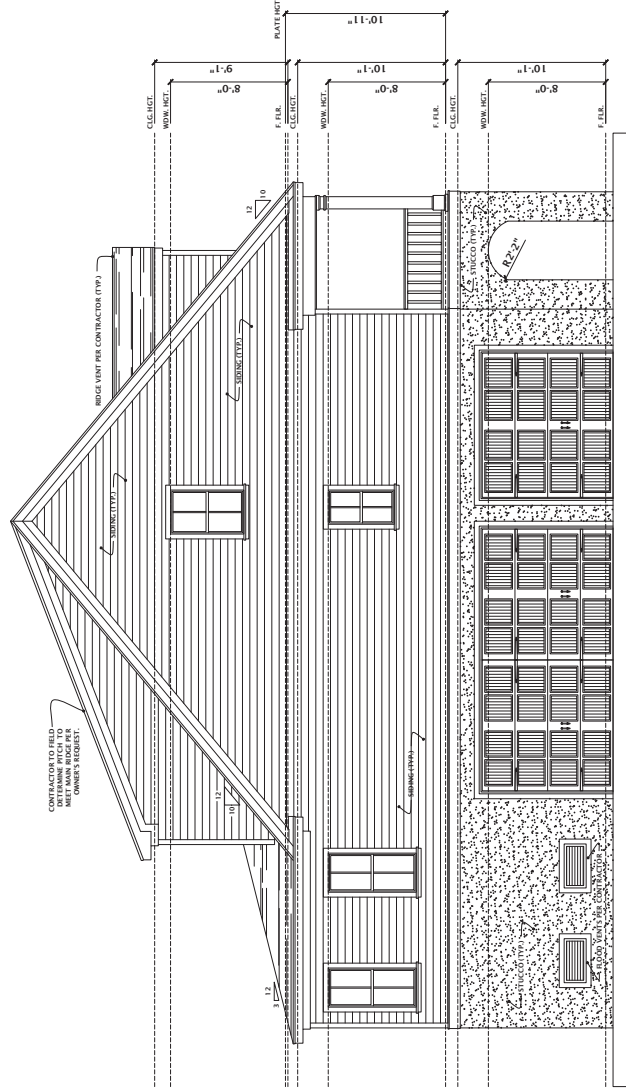

LEFT ELEVATION
SCALE 1/4" = 1'-0"

DO NOT SCALE DRAWINGS.	
CONTRACTOR TO FIELD VERIFY DIMENSIONS PRIOR TO CONSTRUCTION.	
REVISIONS	
NO.	DATE
1	11-4-2020
JOB # 2020-278	

This Drawing is the Intellectual Property of
HOUSE OF CRAIG & PEEL, INC.
It is to be used only for the project and
location specified. Any other use without
written permission is prohibited. Any
reproduction or distribution of this
drawing without written permission
is prohibited. All rights reserved.
HOUSE OF CRAIG & PEEL, INC.

HOUSE OF CRAIG & PEEL, INC.
P.O. BOX 267 EVANS, GEORGIA 30809 (706) 650-8283 www.craigandpeel.com

IDK HOMES
RUDA
RESIDENCE

DATE: NOVEMBER 4, 2020
DRAWN BY: RTH
SHEET TITLE: RTH
ELEVATIONS
NUMBER: 3701
SCALE: 1 OF 10

GRAPHIC SCALE 1/4" = 1'-0"

IDK HOMES
RUDA
RESIDENCE

This is a detailed architectural floor plan of a house, oriented with the front entrance at the top. The plan includes the following rooms and features:

- UNCONDITIONED STORAGE:** Located in the bottom left corner, measuring 15'-0" by 15'-0".
- COVERED PATIO:** Located to the right of the storage area, measuring 22'-3" by 12'-6".
- BATH 4:** Located in the top left corner, measuring 7'-2" by 7'-10". It includes a vanity, toilet, and shower.
- GYM:** Located in the top right corner, measuring 13'-4" by 15'-0".
- GARAGE:** Located in the center, measuring 26'-8" by 21'-6". It contains a staircase with 12 steps (labeled 1-12) and a door labeled "DBL 3.0".
- ENTRY:** Located in the bottom center, measuring 7'-11" by 7'-5". It features a "100' x 90' H.C. CL." (Heavy Concrete Column) and a "DBL 3.0" door.
- Living Area:** Located in the bottom right, measuring 10'-5" by 9'-8". It features a "100' x 90' H.C. CL." and a "DBL 3.0" door.
- Staircase:** Located in the center of the house, measuring 13'-4" by 15'-0". It has 12 steps (labeled 1-12) and a door labeled "DBL 3.0".
- Dimensions:** The overall dimensions of the house are 52'-0" wide by 47'-8" deep. The plan includes numerous smaller dimensions for individual rooms and features, such as 15'-0" by 15'-0" for the storage area and 13'-4" by 15'-0" for the gym.
- Structural Elements:** The plan shows various structural elements including "100' x 90' H.C. CL." (Heavy Concrete Column), "DBL 3.0" (Double 3.0 inch thick door), and "100' x 90' H.C. CL." (Heavy Concrete Column).

BASEMENT FLOOR PLAN
SCALE 1/4" = 1'-0"



GRAPHIC SCALE 1/4" = 1'-0"

NO.	DATE	DESCRIPTION
1	11-4-2020	JOB # 2020-278
REVISIONS		
CONSTRUCTION		
CONTRACTOR TO FIELD VERIFY		
DO NOT SCALE DRAWINGS.		


HOUSE OF CRAIGS & PEEL

P.O. BOX 267 EVANS, GEORGIA 30809 (706) 650-8283 www.craigspool.com

This Drawing is the Intellectual Property of House of Craigs & Peel, Inc. and is to be used only for the project and location specified. No part of this drawing may be reproduced, stored in a retrieval system, or transmitted in any form or by any means, electronic, mechanical, photocopying, recording, or by any information storage and retrieval system, without the prior written permission of House of Craigs & Peel, Inc.

IDK HOMES
RUDA
RESIDENCE

DATE: NOVEMBER 4, 2020	BY: RTH
DRAWN BY: RTH	CHECKED BY: RTH
SHEET TITLE: FIRST FLOOR PLAN	NUMBER: 3701
DATE: NOVEMBER 4, 2020	OF: 5

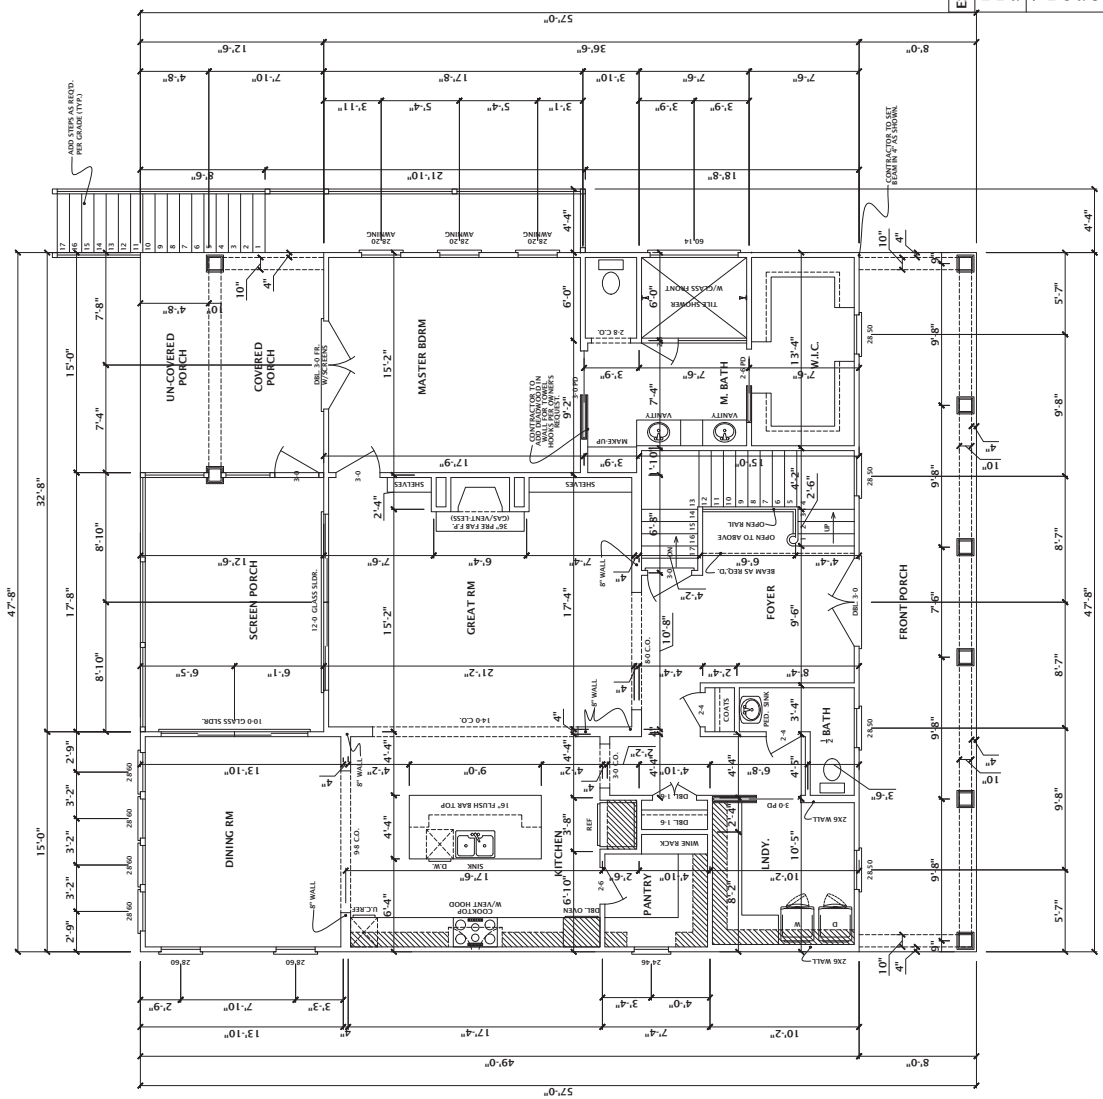

ESTIMATED SQUARE FOOTAGE	
BASEMENT FLOOR HTD.	408 SQ. FT.
FIRST FLOOR HTD.	1927 SQ. FT.
SECOND FLOOR HTD.	1366 SQ. FT.
TOTAL HTD.	3701 SQ. FT.
SCREEN PORCH	382 SQ. FT.
UNCOVERED PORCH	188 SQ. FT.
SCREEN PORCH	220 SQ. FT.
COVERED PATIO	408 SQ. FT.
GARAGE	1221 SQ. FT.
STORAGE	156 SQ. FT.
UNCOND. STORAGE	170 SQ. FT.
TOTAL	6446 SQ. FT.

FIRST FLOOR PLAN
SCALE 1/4" = 1'-0"

