




DO NOT SCALE DRAWINGS	
CONTRACTOR TO FIELD VERIFY	
DIMENSIONS PRIOR TO	
CONSTRUCTION.	
REVISIONS	
NO.	DATE
1	6/15/20
2020-153	

This Drawing is the Property of
HOUSE OF CRAIG G. PEEL, INC.
It is to be used only for the project
and location specified herein. No other
use, reproduction, or distribution
without the written consent of
HOUSE OF CRAIG G. PEEL, INC.
is permitted. Violation of this
agreement may result in legal
action.


HOUSE OF CRAIG G. PEEL, INC.
P.O. BOX 267 EVANS, GEORGIA 30809 (706) 650-8283 www.craigpeel.com

IDK
HOMES

DATE: JUNE 15, 2020
DRAWN BY: ACW
CHECKED BY: CJP
SHEET TITLE: ELEVATIONS
PROJECT NUMBER: 3259
SHEET NUMBER: 1 OF 8

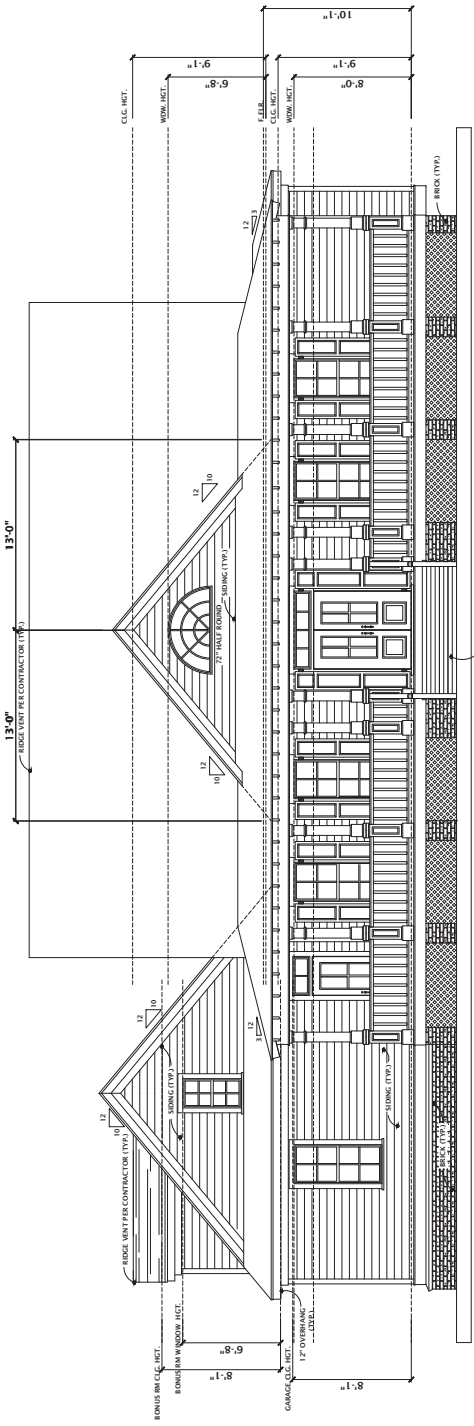

FRONT ELEVATION
SCALE 1/4" = 1'-0"

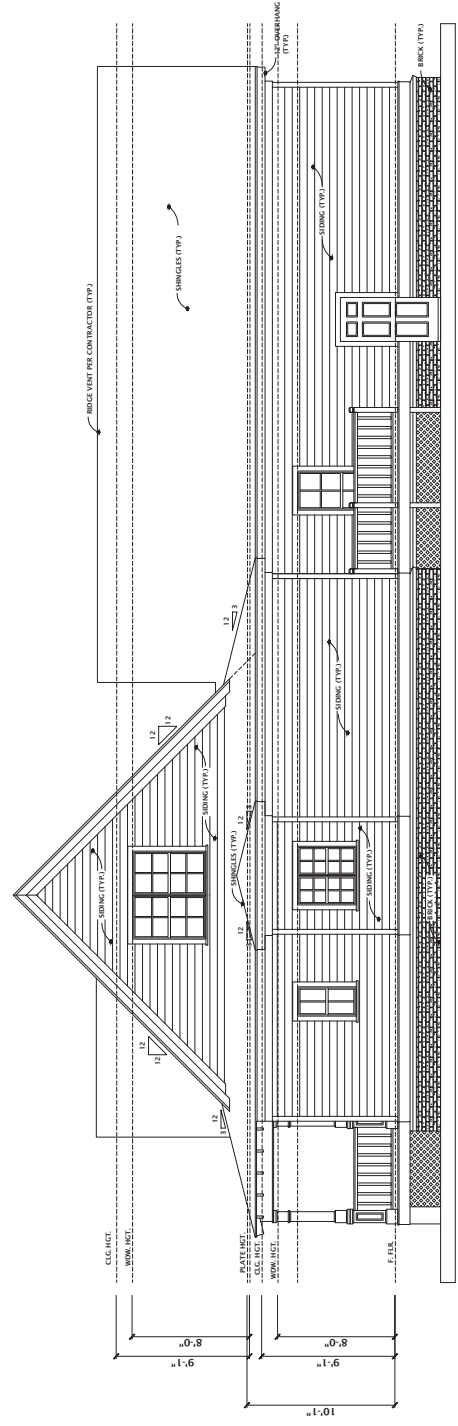

RIGHT ELEVATION
SCALE 1/4" = 1'-0"

GRAPHIC SCALE 1/4" = 1'-0"

DO NOT SCALE DRAWINGS.			
CONTRACTOR TO FIELD VERIFY			
DIMENSIONS PRIOR TO			
CONSTRUCTION.			
REVISIONS			
NO.	DATE	DATE	DESCRIPTION
1	6-15-20	2020-153	

This Drawing is the Intellectual Property of
HOUSE PLANS, INC.
The Duplication, Reproduction, Copying,
Sale, Rental, or Distribution of any other
distribution of this drawing, in any form,
position thereof, or the plans depicted
thereon is strictly prohibited unless
expressly authorized in writing by HOUSE
PLANS, INC.

HOUSE OF CRAIG G. PEELE

 P.O. BOX 267 EVANS, GEORGIA 30809 (706) 650-8283 www.craigpeele.com

IDK HOWES

ISSUE DATE: **JUNE 15, 2020**
 DESIGNED BY: **DIANN BY**
 CGP **ACW**
 SHEET TITLE: **FIRST FLOOR PLAN**
 PROJECT NUMBER: **3299** SHEET NUMBER: **4 OF 8**

FIRST FLOOR PLAN

SCALE 1/4" = 1'-0"


**NOTE: CONTRACTOR TO
VERIFY ALL WINDOW SIZES
FOR EGRESS PER MANUFACTURE.**

NOTE:
ALL WINDOWS @ 8-0 HEADER

NOTE:
ALL DIMENSIONS TO FRAME
WALL


ESTIMATED SQUARE FOOTAGE

FIRST FLOOR HTD.	2091 SQ. FT.
SECOND FLOOR HTD.	1208 SQ. FT.
TOTAL HTD.	3299 SQ. FT.
FRONT PORCH/SLOOP	560 SQ. FT.
GARAGE	967 SQ. FT.
TOTAL	4826 SQ. FT.

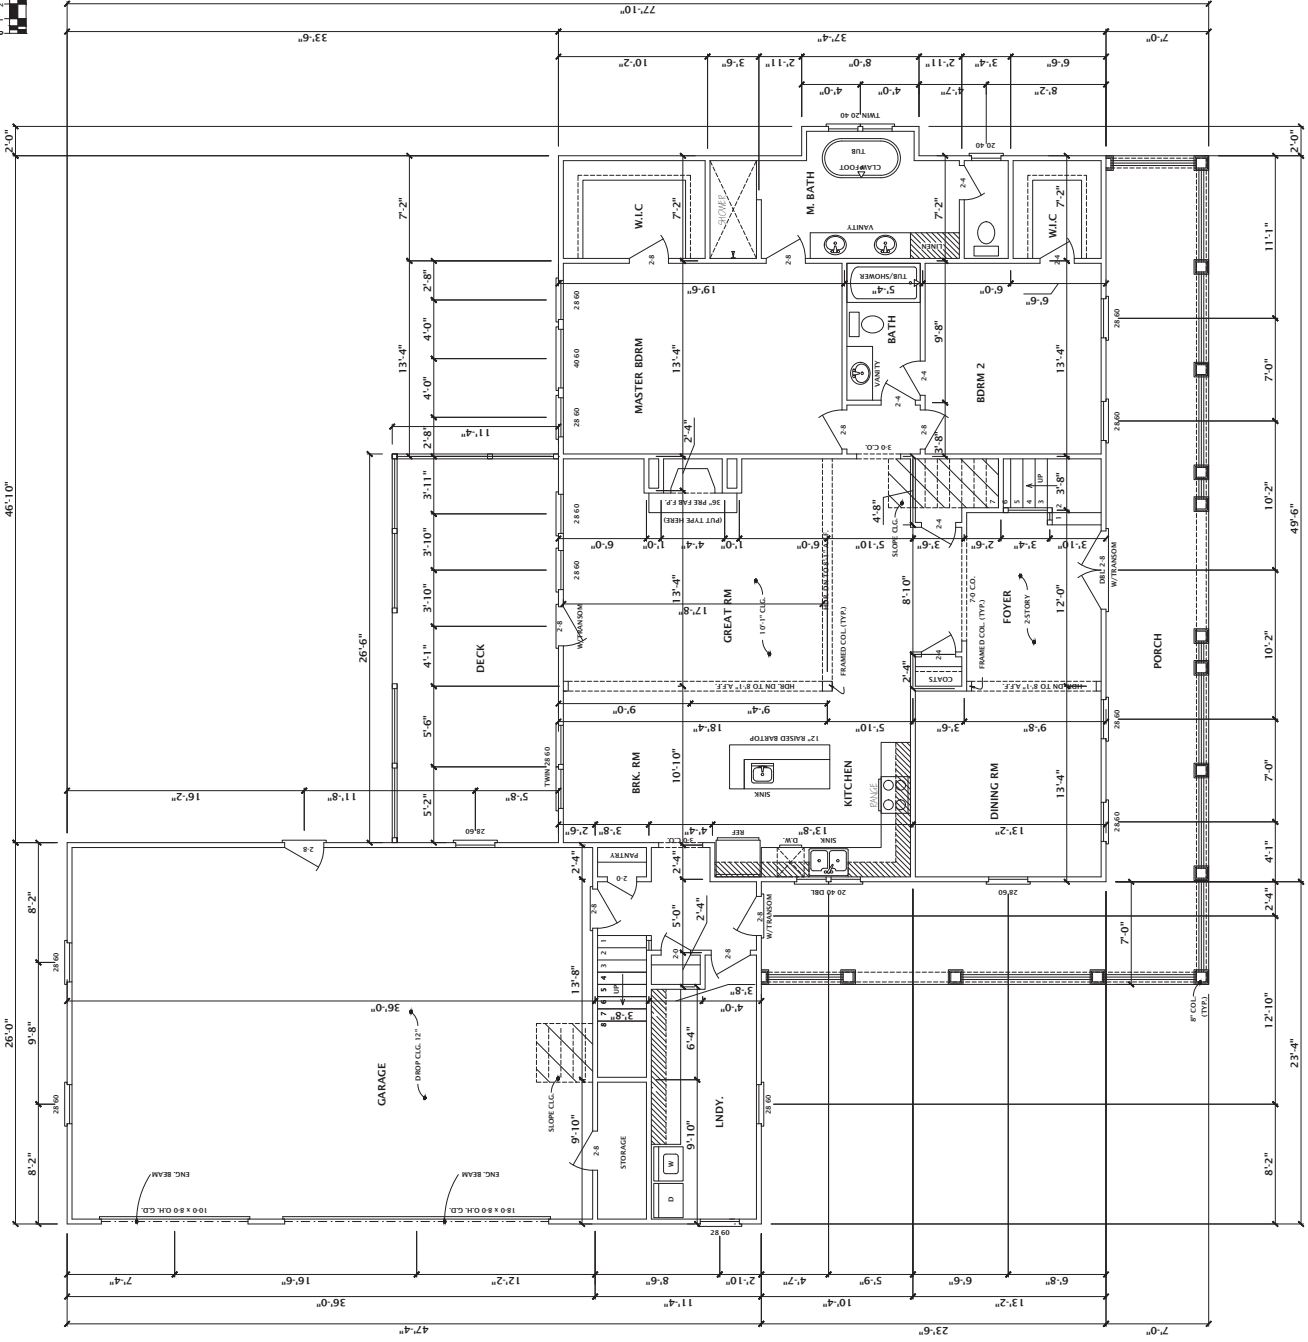



GRAPHIC SCALE 1/4" = 1'-0"

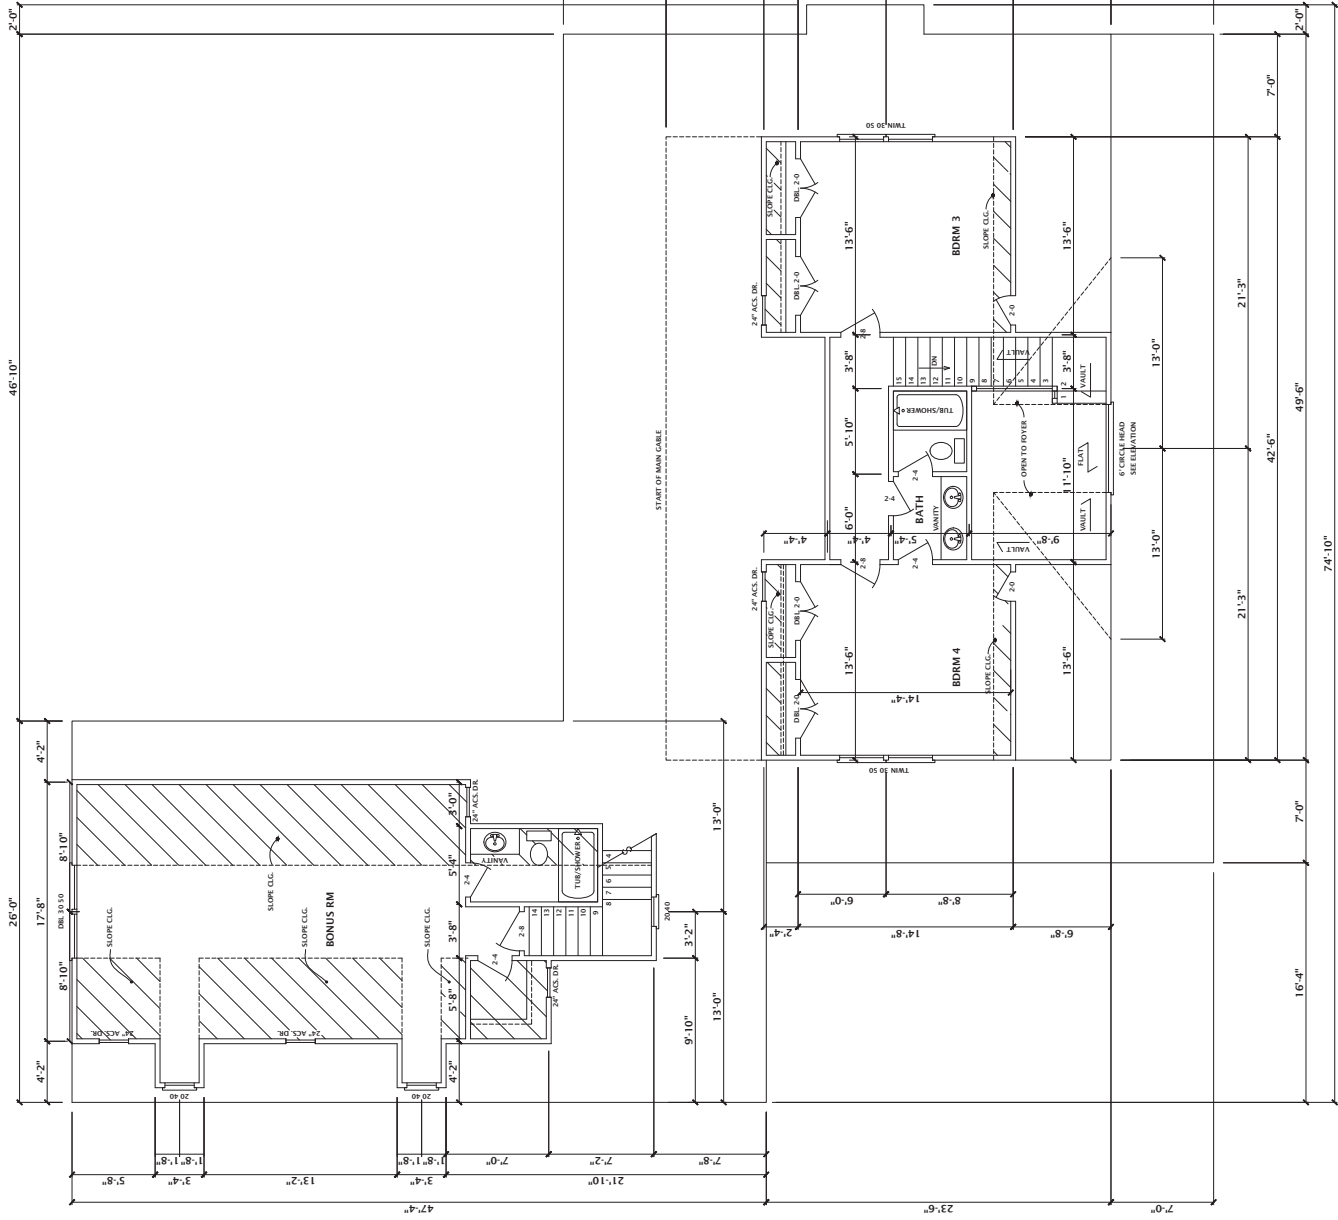

SECOND FLOOR PLAN

SCALE 1/4" = 1'-0"

DATE: JUNE 15, 2020
DRAWN BY: ACW
CHECKED BY: CJP
SHEET TITLE: SECOND FLOOR PLAN
NUMBER: 3299
OF 8

IDK HOMES

HOUSE CRAFT

P.O. BOX 267 EVANS, GEORGIA 30809 (706) 650-8283 www.craigcpeel.com

This Drawing is the Property of IDK HOMES, INC. and is to be used only for the project and location specified. It is not to be reproduced, stored in a retrieval system, or transmitted in any form or by any means, electronic, mechanical, photocopying, recording, or by any information storage and retrieval system, without the prior written permission of IDK HOMES, INC.

NO.	DATE	DESCRIPTION
1	6/15/20	2020-153
REVISIONS		
CONSTRUCTION		
DO NOT SCALE DRAWINGS		
CONTRACTOR TO FIELD VERIFY		