



PARAGON  
DESIGNS


809-A OAKHURST DR.  
EVANS, G.A. 30809  
OFFICE: 706-364-8554  
FAX: 706-955-7945

| Revision Table |                                    |
|----------------|------------------------------------|
| Date           | Description                        |
| 6/4/2021       | Add 2nd pantry,<br>garage bump-out |


LOT 230 RIVER-  
NORTH ABBOTT-GR  
PROJECT DESCRIPTION:  
IDK HOMES

**DISCLAIMER NOTES:**  
TO the best of my knowledge these plans are drawn to comply with owner's and/ or builder's specifications and any changes made after prints are made and/ or approved will be done at the owner's and/or builder's expense and responsibility. The contractor shall verify enclosed drawing for builder and/or owner's standards. PARAGON HOME DESIGNS LLC is not liable for design discrepancies once construction has begun. While every effort has been made in the preparation of this plan to avoid any oversights, the maker can not guarantee against human error. The contractor of the job must check all dimensions and other details prior to construction and be solely responsible thereafter.


**A-1**  
**SHEET # 1 OF 8**  
SCALE: AS NOTED  
DATE PRINTED: 6/4/2021

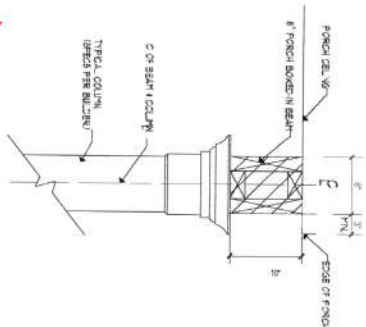

PORCH BEAM DETAIL  
SCALE: 1/4\"/>

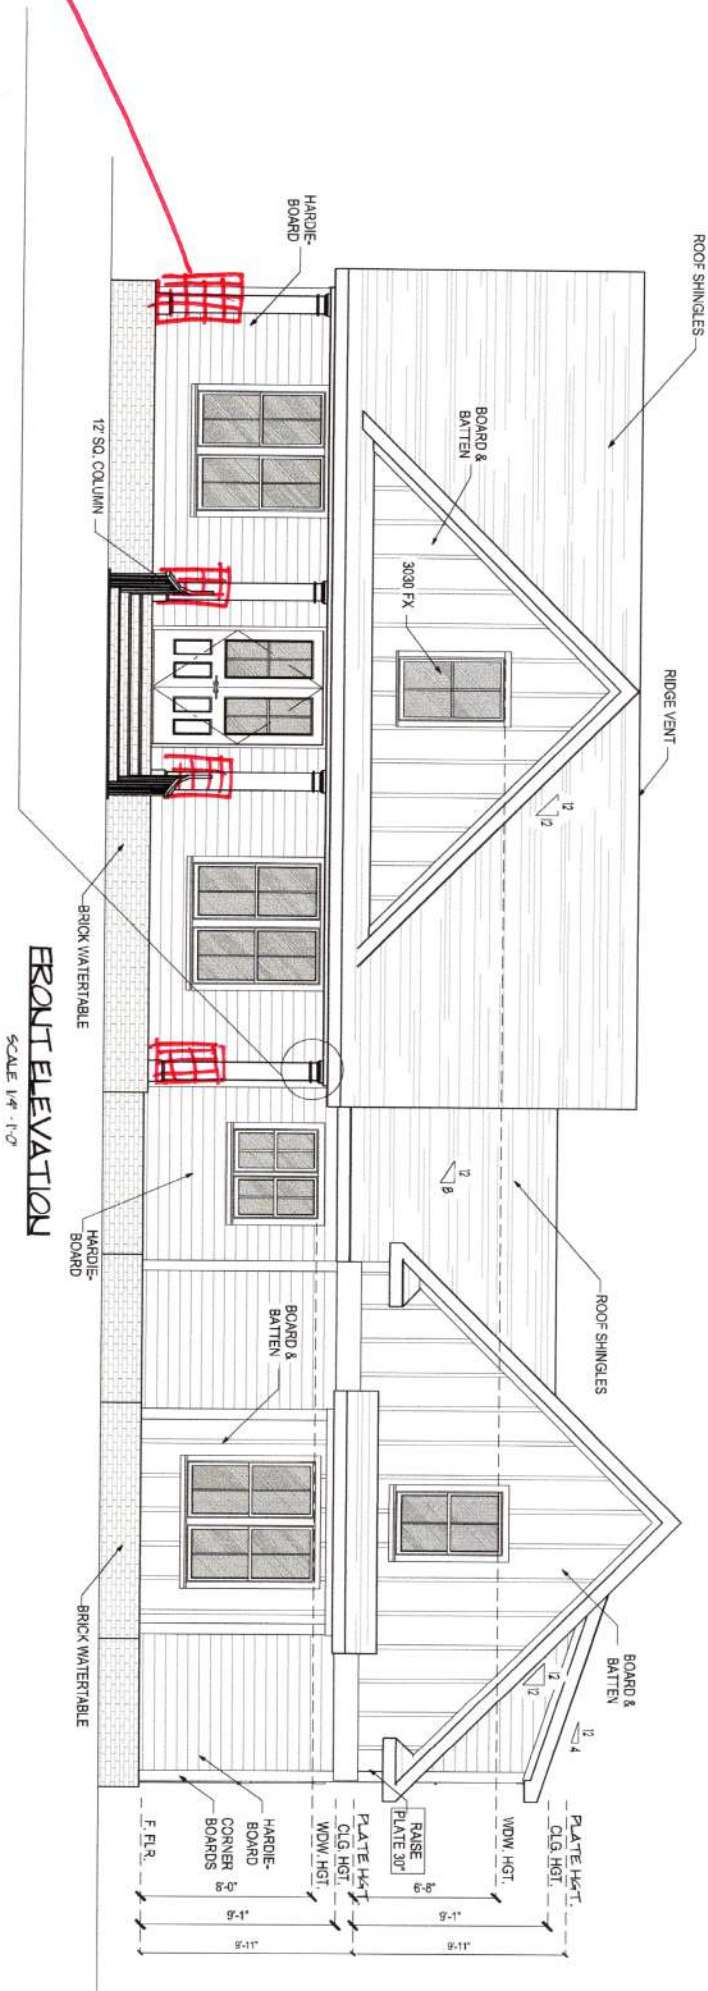

FRONT ELEVATION  
SCALE: 1/4\"/>

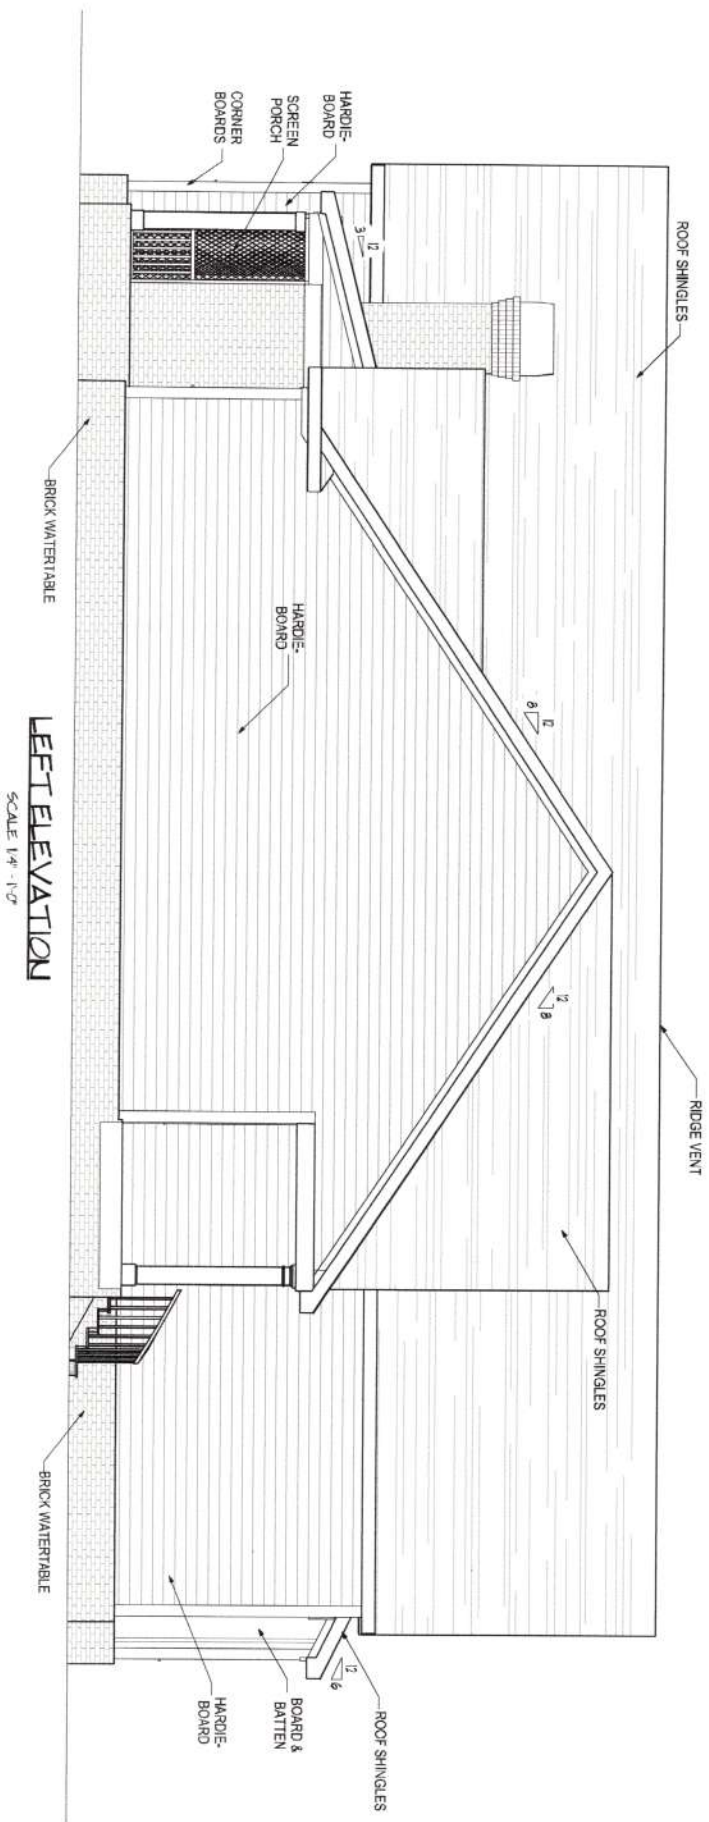

LEFT ELEVATION  
SCALE: 1/4\"/>

Buyer paid  
extra to:  
Add to the  
Brick to the  
4 Column  
Bases



FAX: 706-955-7945

garage bump-out

**PROJECT DESCRIPTION:**

To the best of my knowledge

responsible parameter.

solely responsible thereafter.

**SHEET # 4 OF 8**

[www.paragonhomedesigns.com](http://www.paragonhomedesigns.com)



PARAGON  
DESIGNS

809A OAKHURST DR.  
EVANS, GA 30809  
OFFICE: 706-364-8554  
FAX: 706-955-7945

| Revision Table |                                    |
|----------------|------------------------------------|
| Date           | Description                        |
| 6/4/2021       | Add 2nd pantry,<br>garage bump-out |
|                |                                    |
|                |                                    |


LOT 230 RIVER-  
NORTH ABBOTT-GR

PROJECT DESCRIPTION:  
**IDK HOMES**

**DISCLAIMER NOTES:**  
TO the best of my knowledge  
these plans are drawn to comply  
with owner's and/or builder's  
specifications and any changes  
made after prints are made and/  
or approved will be done at the  
owner's and/or builder's expense  
and responsibility. The contractor  
shall verify enclosed drawing for  
builder and/or owner's standards.  
PARAGON HOME DESIGNS  
LLC, is not liable for design  
discrepancies once construction  
has begun. While every effort has  
been made in the preparation of  
this plan to avoid any oversights,  
the maker can not guarantee  
against human error. The  
contractor of the job must check  
all dimensions and other details  
prior to construction and be  
solely responsible thereafter.

**A-5**

**SHEET # 5 OF 8**  
SCALE: AS NOTED  
DATE PRINTED: 6/4/2021

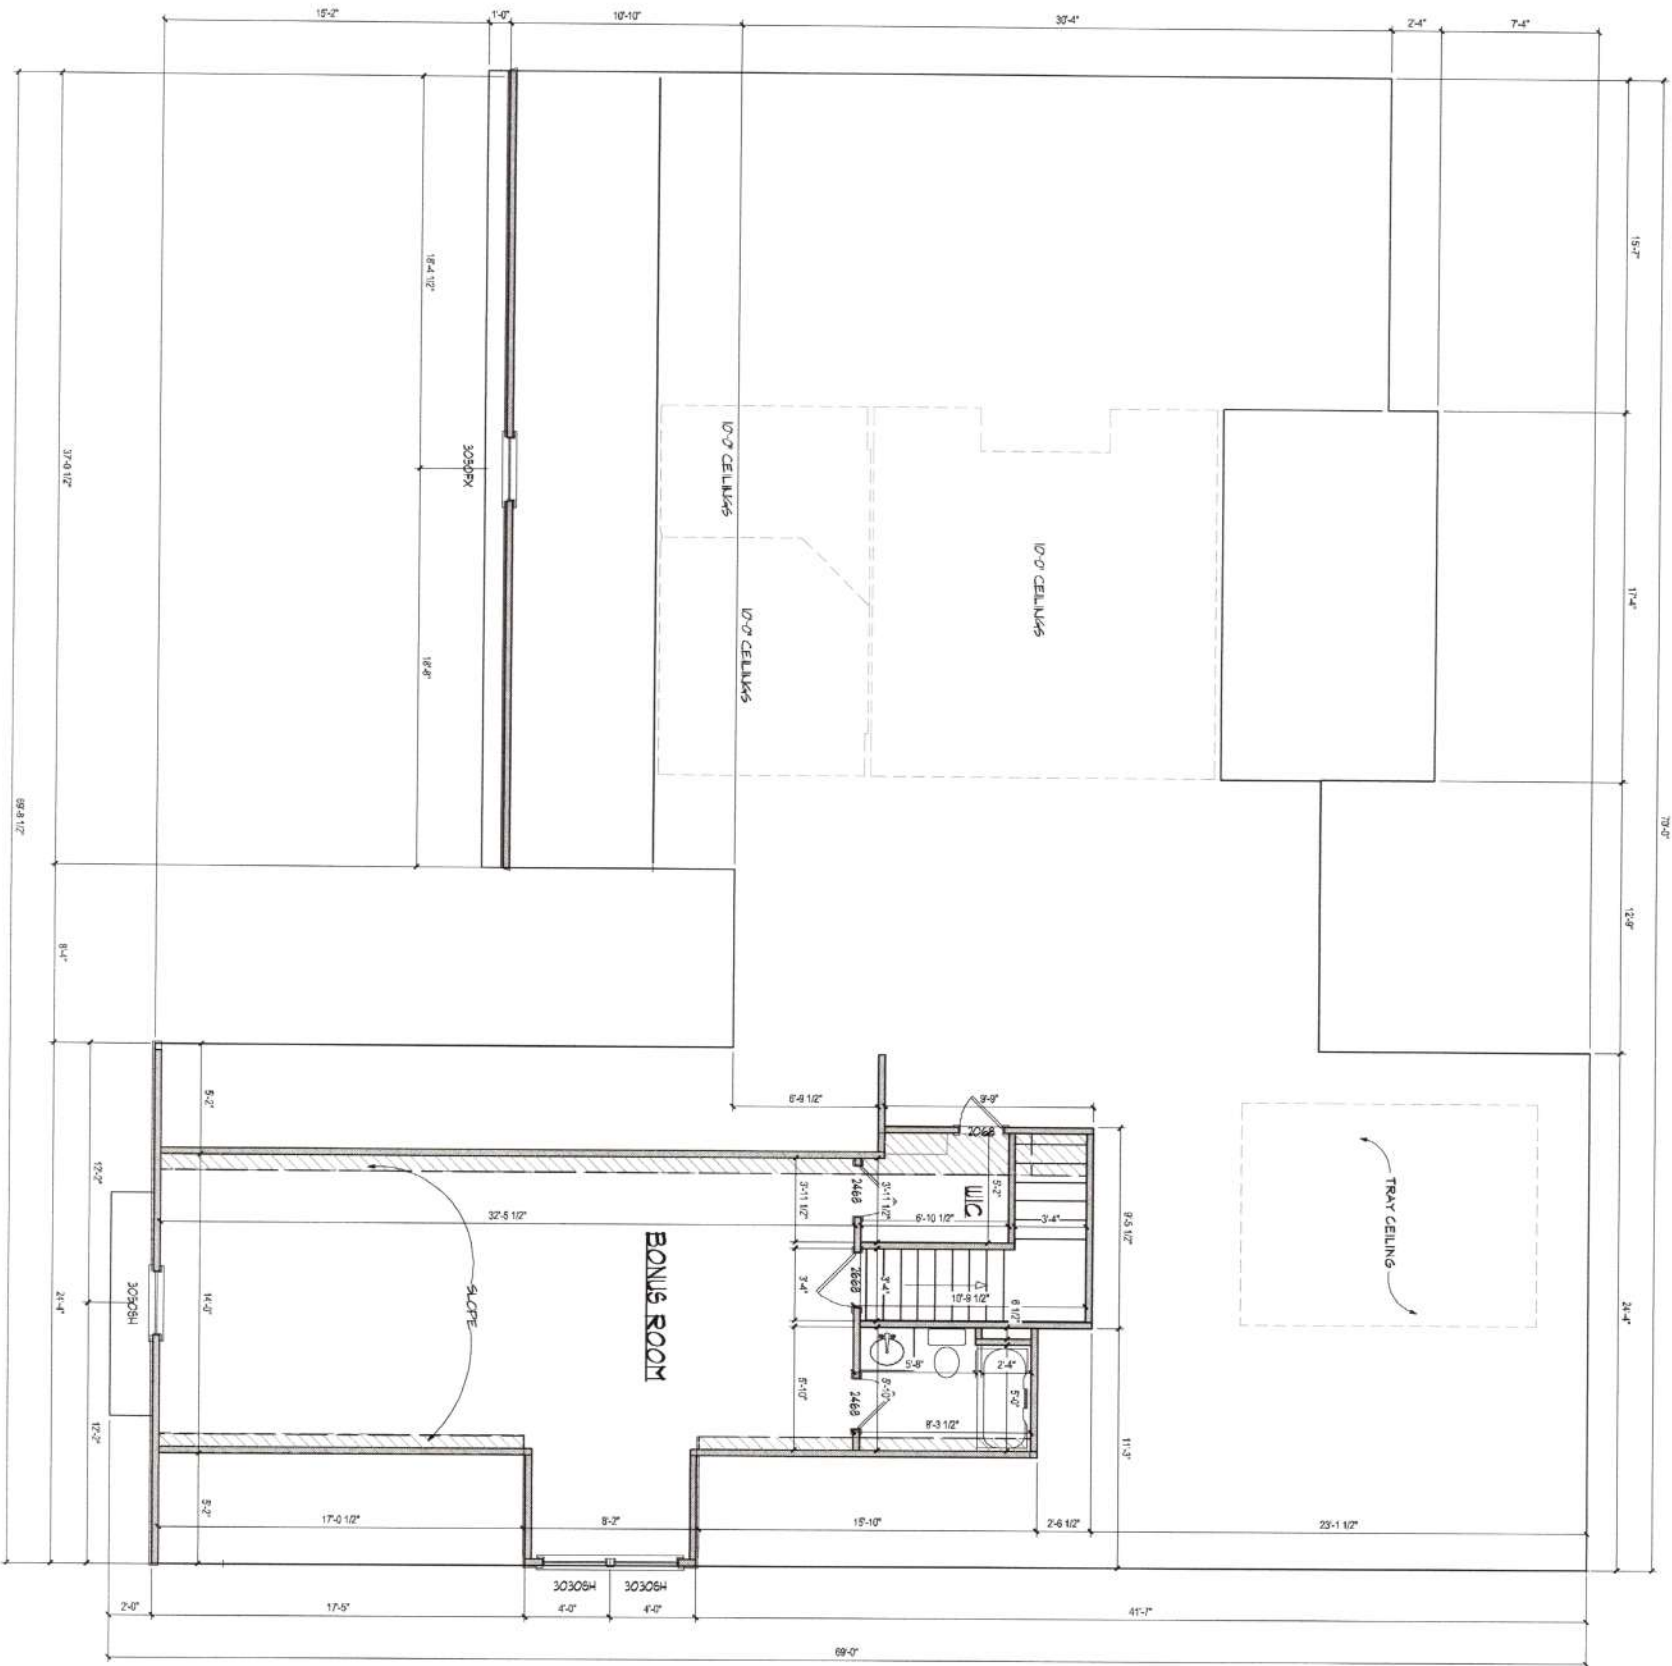

**SECOND FLOOR PLAN**  
SCALE 1/4" = 1'-0"  
611 SGT  
8'-0" CLG. HGT.