


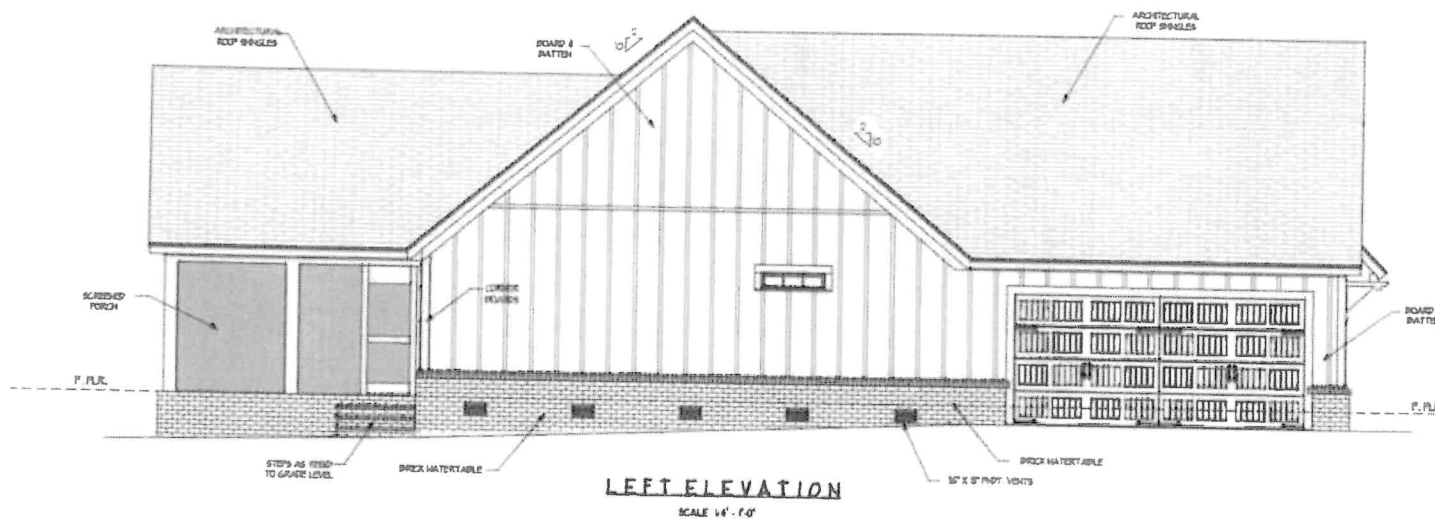


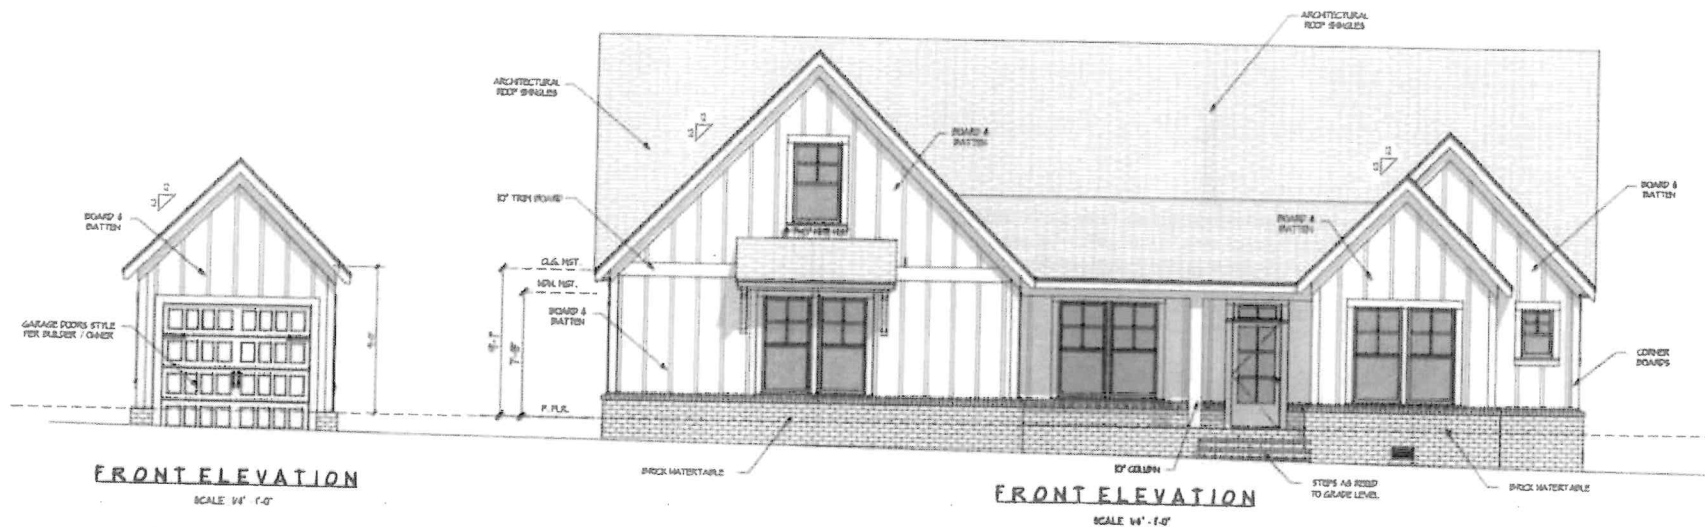

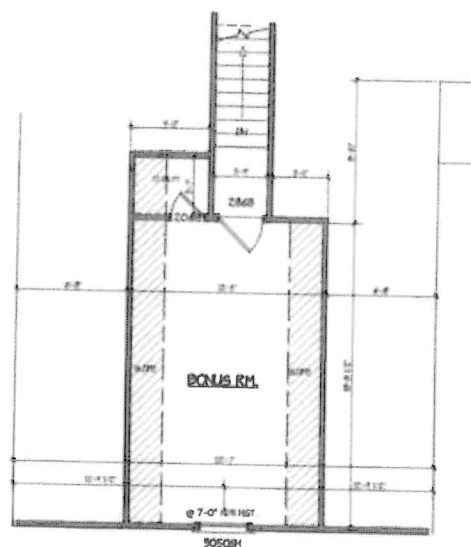

LIVING AREA
257.90 SF

SECOND FLOOR PLAN
SCALE: 1/4" = 1'-0"

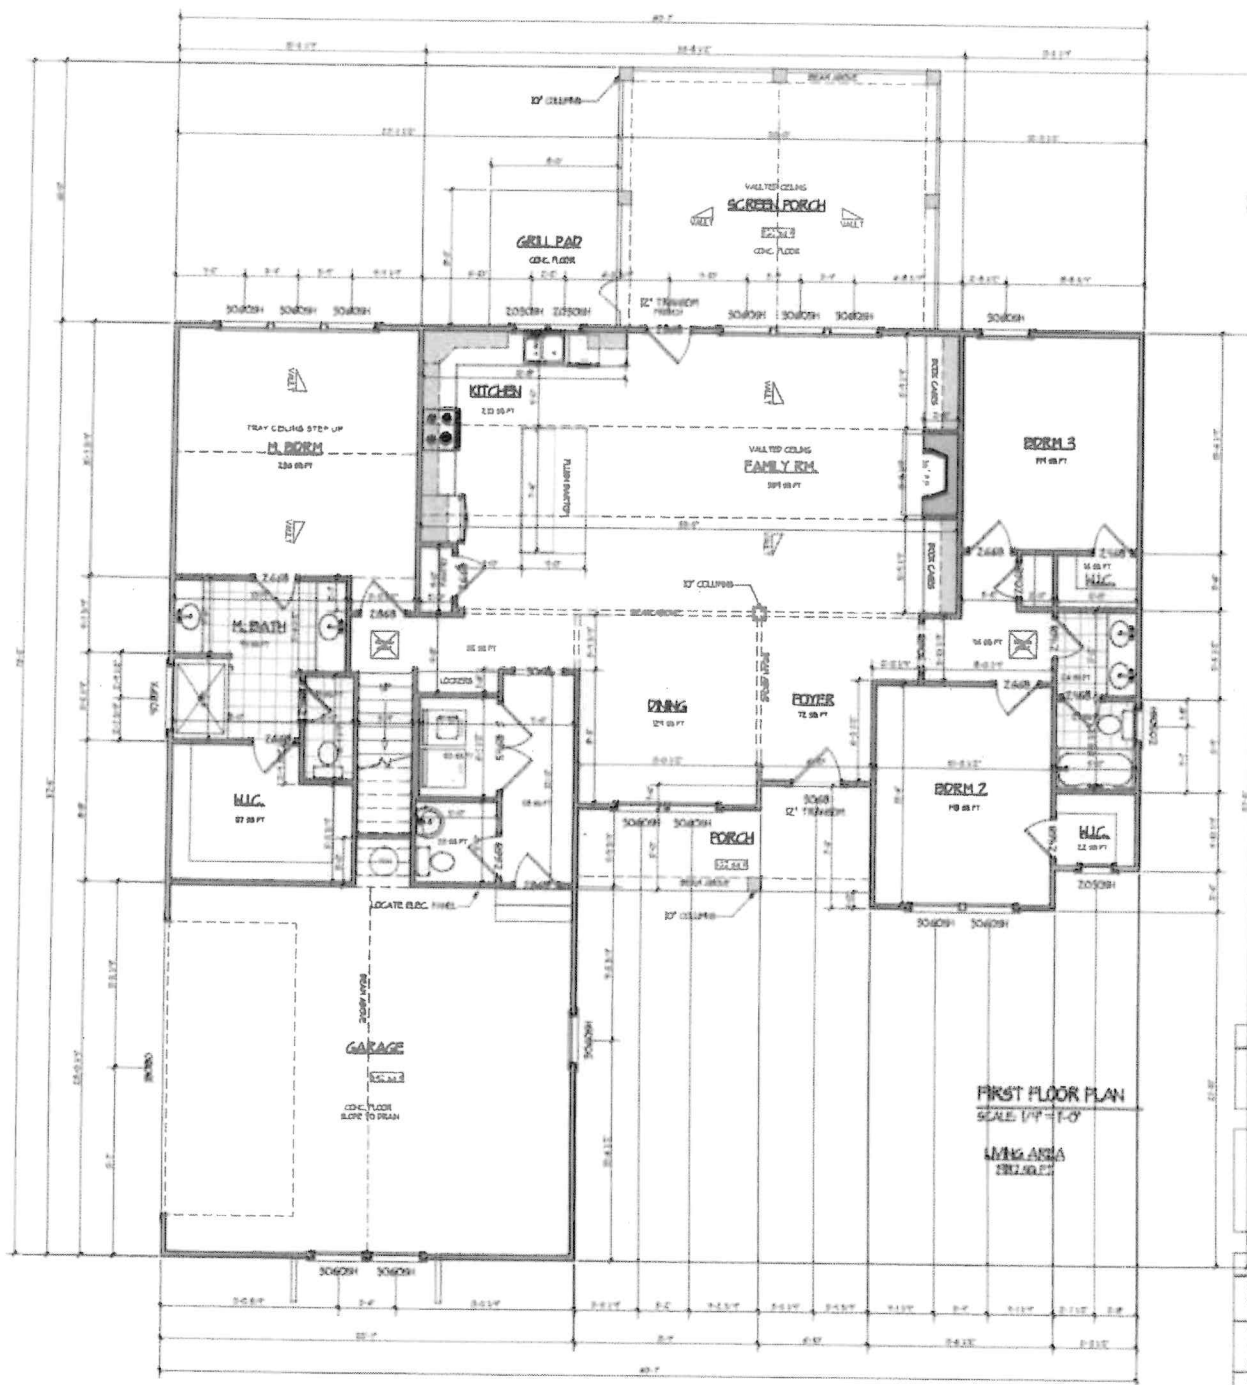

FIRST FLOOR PLAN
SCALE: 1/4" = 1'-0"

LIVING AREA
257.90 SF

HALL LEGEND

	5' x 7' WALL
	6' x 6' WALL

SET RAFTERS ON TOP OF CEILING JOIST

(9' CEILING)

SET WALLS AT 7'-8" HEIGHT
UNLESS NOTED OTHERWISE

AREA CALCULATIONS

FIRST FLOOR HEATED	1871 SFT.
SECOND FLOOR HEATED	257.90 SFT.
TOTAL HEATED	2229.90 SFT.
FRONT PORCH	102.00 SFT.
SCREENED PORCH	520.00 SFT.
GARAGE	172.00 SFT.
TOTAL	3223.90 SFT.