



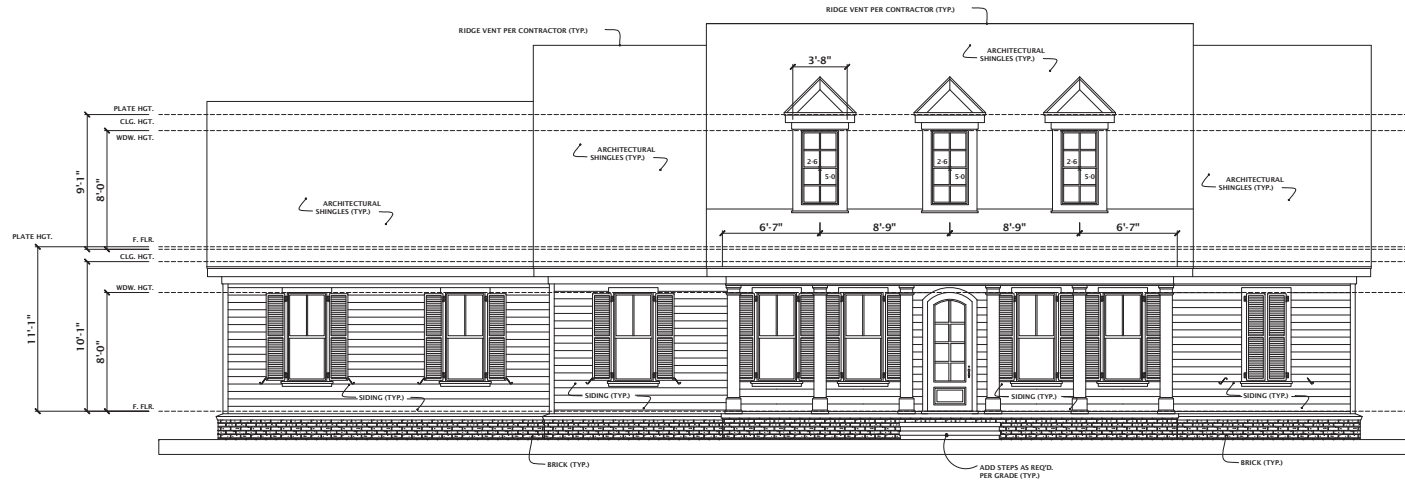

FRONT ELEVATION
SCALE 1/4" = 1'-0"

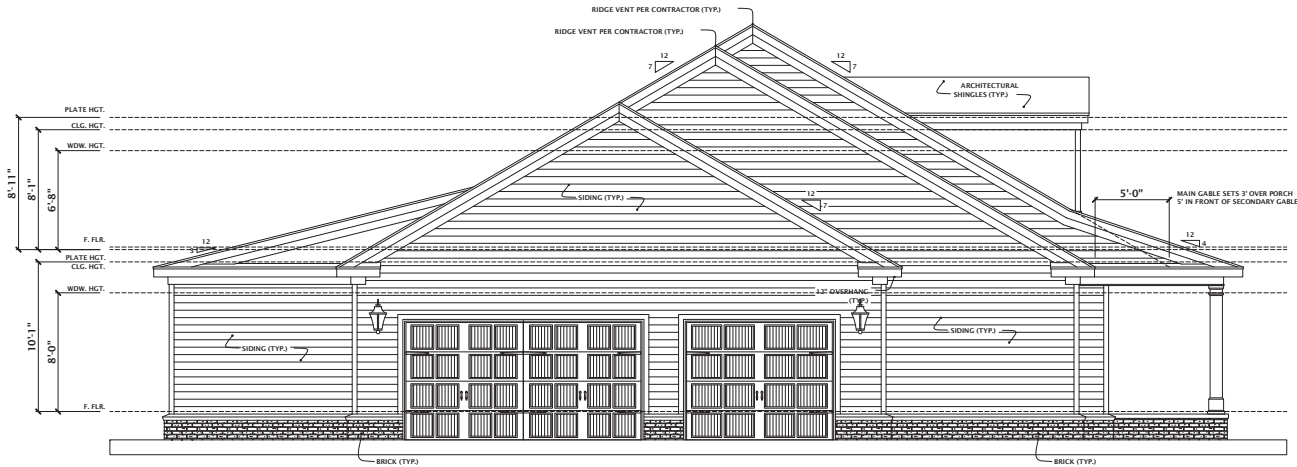

LEFT ELEVATION
SCALE 1/4" = 1'-0"


DO NOT SCALE DRAWINGS. CONTACTOR TO FIELD VERIFY DIMENSIONS PRIOR TO CONSTRUCTION.			
REVISIONS		NO.	DATE
		1	10/16/14
		DESCRIPTION	
		DWG # 2014.106	

This Drawing is the Intellectual Property of
HOUSE PLANS, INC.
The Duplication, Reproduction, Copying,
Sale, Rental, Lending, or any other
distribution or use of these Drawings, any
portion thereof, or the plans depicted
herein is strictly prohibited unless
expressly authorized in writing by HOUSE
PLANS, INC.

CRAIG G. PEEL
HOUSE PLANS INC.
P.O. BOX 267 EVANS, GEORGIA 30809 (706) 650-4253

**IDK
HOMES**

OCTOBER 17, 2014	
DESIGNED BY	DRAWN BY
CGP	
SHEET TITLE	
ELEVATIONS	
PROJECT NUMBER	SHEET NUMBER
2854	1 OF 6

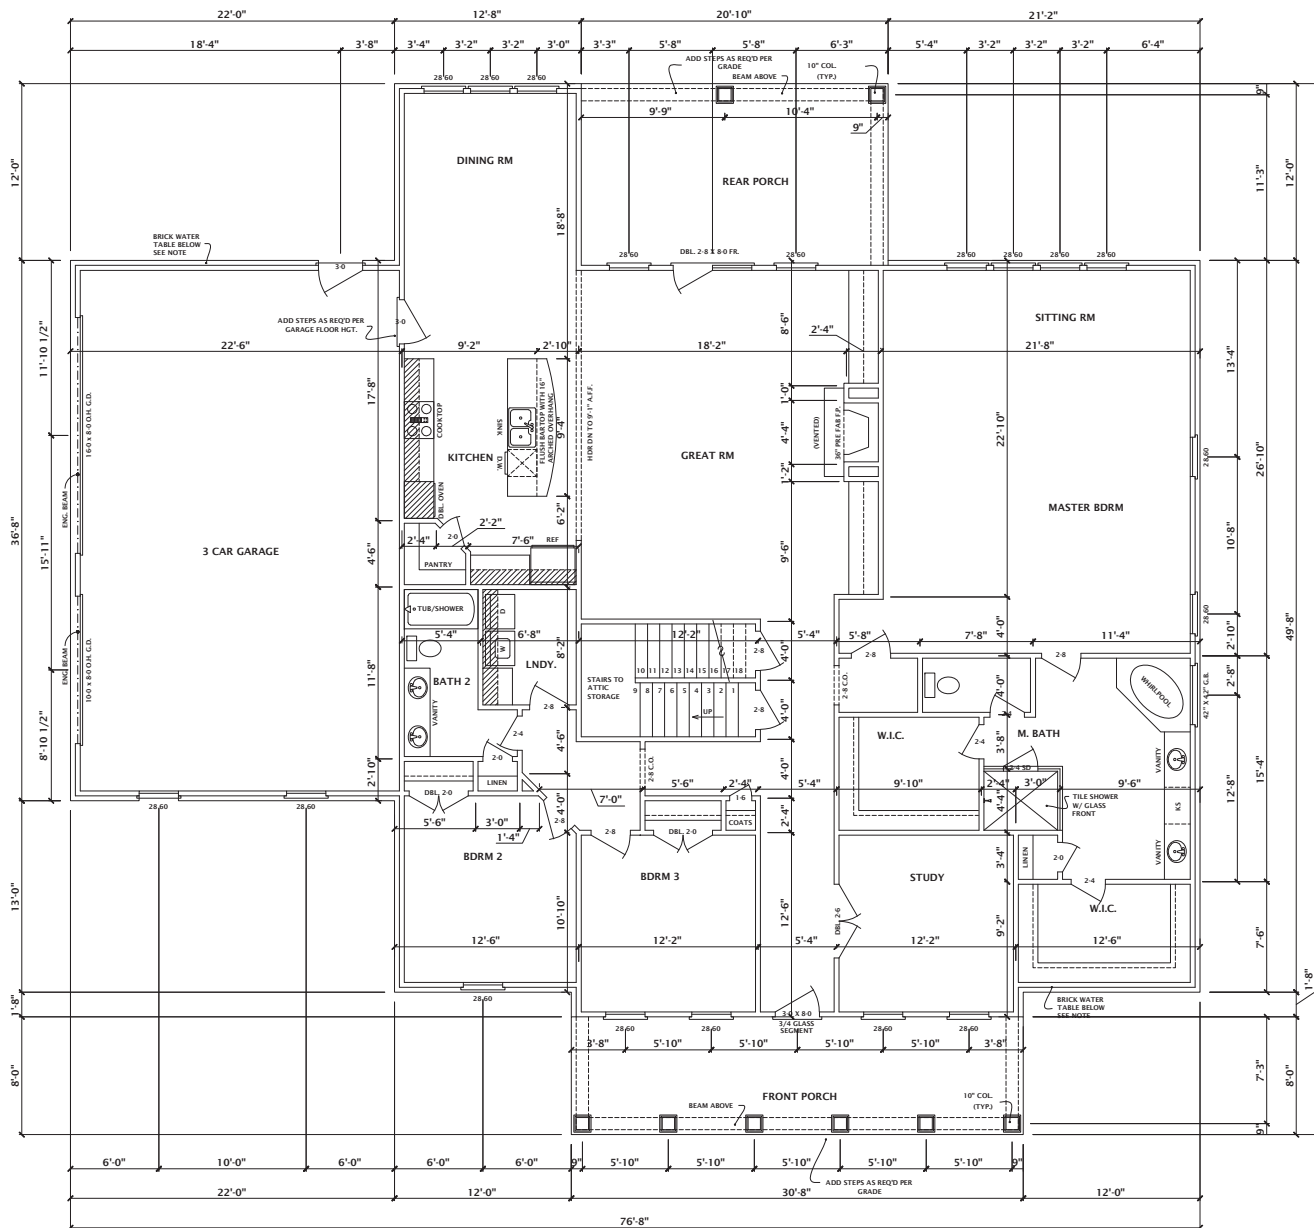

- NOTES:**
1. DIMENSIONS TO FRAMED WALL.
 2. ALL DIMENSIONS ARE FROM WALL EDGE TO CENTER OF INTERIOR WALL.
 3. CONTRACTOR TO VERIFY LOCAL CODES BEFORE START OF CONSTRUCTION. ADJUSTMENTS TO BE MADE IN THE FIELDS REQ'D IF PLAN DIFFER.
 4. ALL WINDOWS @ 8-0 HEADER.
 5. ALL INTERIOR DOORS TO BE 8-0 TALL.
 6. CONTRACTOR TO VERIFY ALL WINDOW SIZE FOR EGRESS PER MANUFACTURE.
 7. CONTRACTOR TO ADD BRICK/STONE PER ELEVATIONS. ADJUSTMENTS TO BE MADE IN THE FIELD.
 8. IF I-JOIST OR WEB TRUSS USED TO SPAN GARGE DROP CEILING ACCORDINGLY.
 9. CONTRACTOR TO ADD ATTIC ACCESS AS REQ'D PER CODES. ADJUSTMENTS TO BE MADE IN THE FIELD.
 10. CONTRACTOR TO ADD RAILING AS REQ'D PER CODE.

ESTIMATED SQUARE FOOTAGE	
FIRST FLOOR HTD.	2854 SQ. FT.
FRONT PORCH/STOOP	245 SQ. FT.
REAR PORCH	246 SQ. FT.
GARAGE	792 SQ. FT.
TOTAL	4137 SQ. FT.

DO NOT SCALE DRAWINGS. CONTRACTOR TO VERIFY DIMENSIONS PRIOR TO CONSTRUCTION.	
NO.	DESCRIPTION
1	1/10/16/14 JPM 2/20/16/08

This Drawing is the Intellectual Property of CRAIG G. PEEL HOUSE PLANS, INC. The Duplication, Reproduction, Copying, Sale, Rental, Licensing or any other distribution or use of these Drawings, any portion thereof, or the plans depicted herein is strictly prohibited unless expressly authorized in writing by CRAIG G. PEEL HOUSE PLANS, INC.

CRAIG G. PEEL
HOUSE PLANS INC.

P.O. BOX 267 EVANS, GEORGIA 30809 (706) 650-8283

IDK HOMES

ISSUE DATE:	OCTOBER 17, 2014
DESIGNED BY:	CGP
DRAWN BY:	CGP
SHEET TITLE:	FIRST FLOOR PLAN
PROJECT NUMBER:	2854
SHEET NUMBER:	4 OF 6