




RAY GOOD
CUSTOM HOME DESIGNS

GENERAL NOTES


- 1) DO NOT SCALE DRAWINGS.
- 2) CONTRACTOR SHOULD VERIFY ALL CONDITIONS & DIMENSIONS AT SITE BEFORE BEGINNING CONSTRUCTION.
- 3) ANY DISCREPANCIES SHOULD BE REPORTED TO R.G. CUSTOM HOME DESIGNS FOR VERIFICATION AND OR CORRECTIONS BEFORE PROCEEDING WITH WORK.
- 4) CONTRACTOR SHALL ASSUME ALL RESPONSIBILITY FOR ERRORS THAT ARE NOT REPORTED.
- 5) ALL WORK SHOULD BE PERFORMED IN ACCORDANCE WITH ALL APPLICABLE INTERNATIONAL BUILDING CODES.

© RAY GOOD CUSTOM HOME DESIGNS, INC. 2013

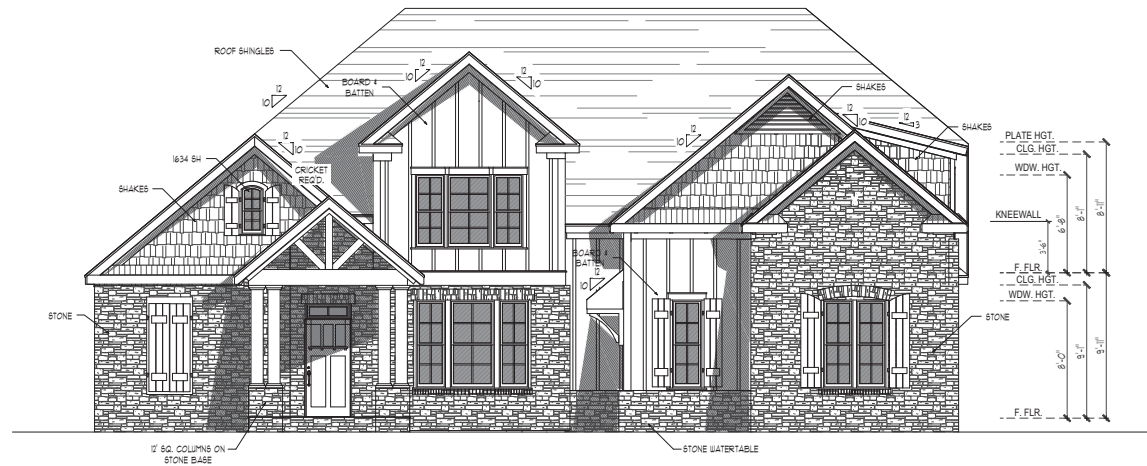

FRONT ELEVATION

SCALE 1/4" = 1'-0"

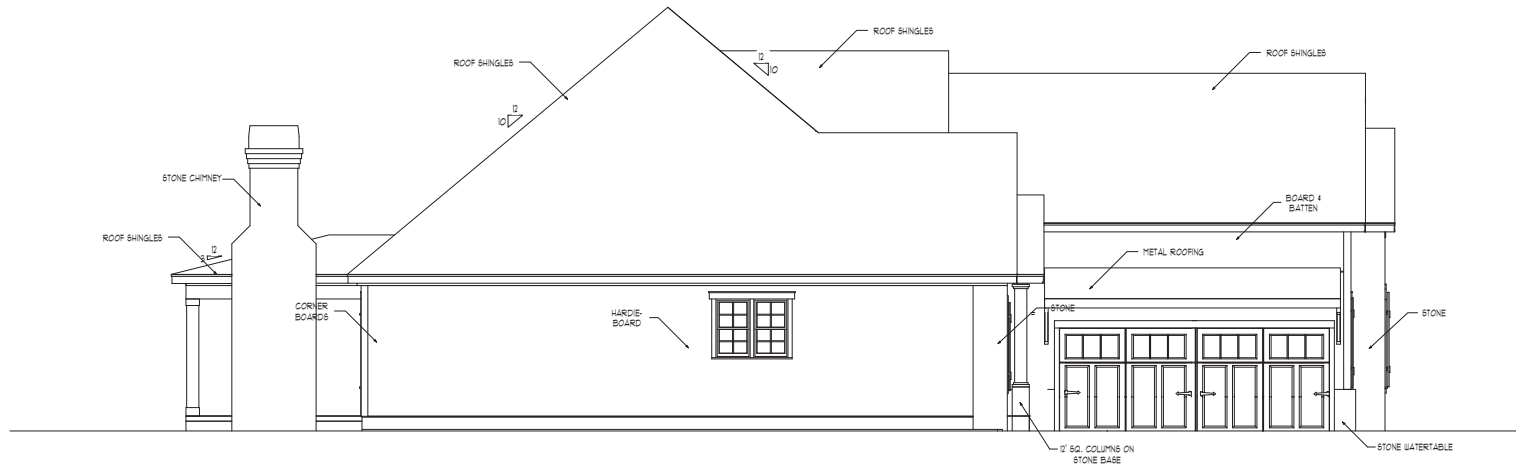

LEFT ELEVATION

SCALE 1/4" = 1'-0"


IDK HOMES

CLIENT / COMPANY NAME

Seneca - R

ADDITIONAL INFO

Revisions: _____ Date: _____

 

809-A Oakhurst Dr.
Evans, Ga. 30809
Office: 706-364-8554
Fax: 706-955-7945
Date Printed: 5/17/2019
Scale: as noted


Drawn By:
G.B. R.G. S.S.

Checked By:
Ray Good

Project Number

A-1

Sheet # 1 OF 8

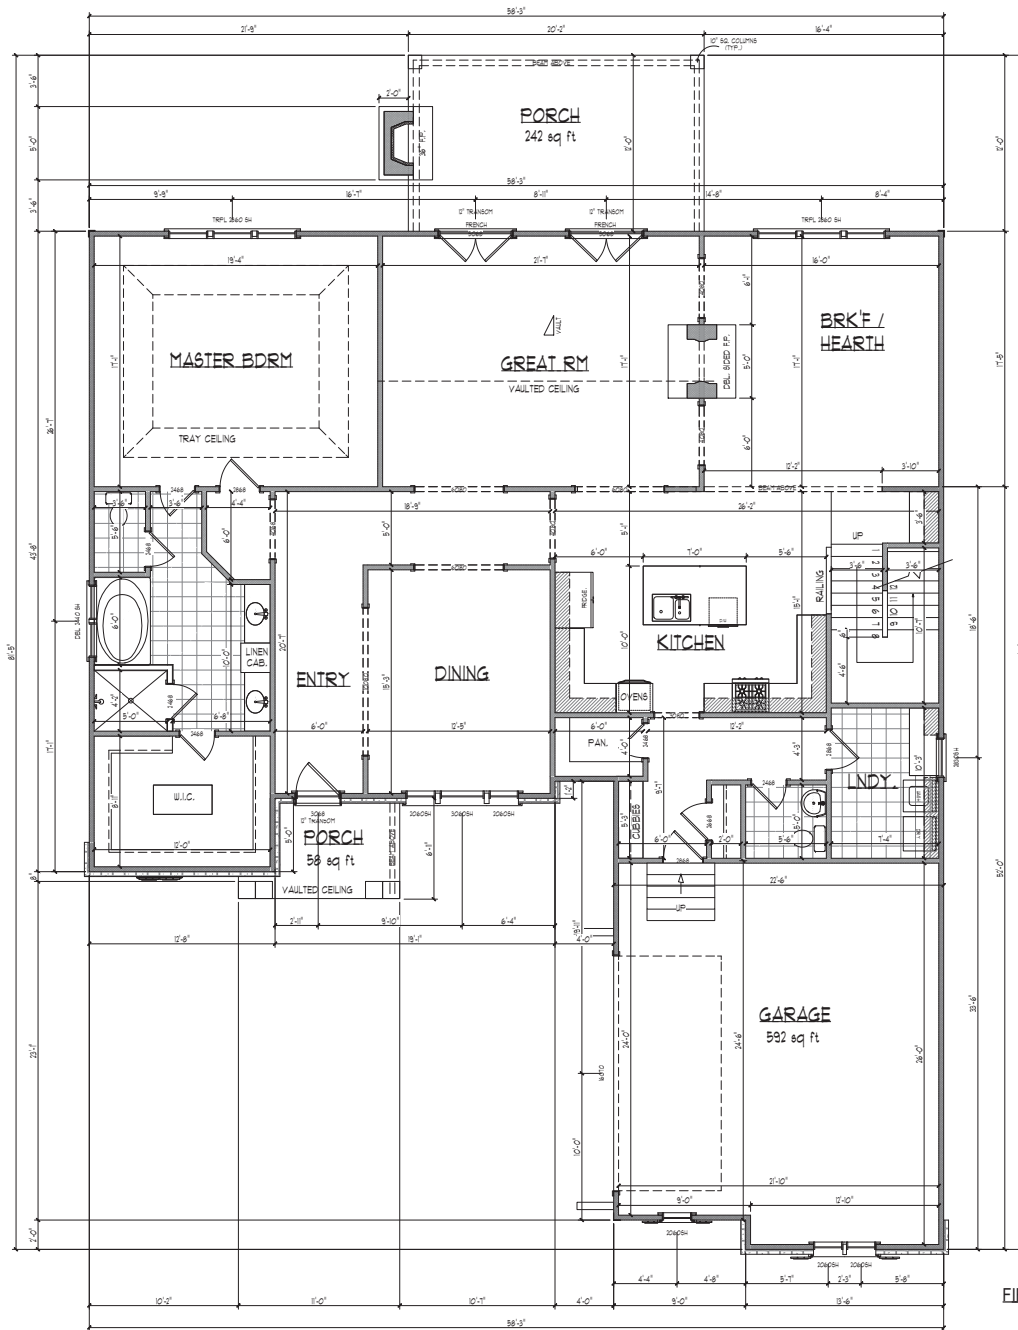

FIRST FLOORPLAN
SCALE 1/4" = 1'-0"
2427 sq ft

NOTE:
STAIRS ARE DRAWN TO BE 10" TREAD
W/ 7 1/2" RISERS

NOTE:
ALL DIMENSIONS ARE TO STUD WALL

NOTE:
BUILDER TO VERIFY ALL WINDOW SIZES
FOR INGRESS / EGRESS REQUIREMENTS

NOTE:
ALL WINDOWS THIS FLOOR @ 8'-0" HEADER
HEIGHT UNLESS NOTED OTHERWISE

ESTIMATED SQUARE FOOTAGE

FIRST FLOOR HTD.	2423 SQ. FT.
SECOND FLOOR HTD.	1172 SQ. FT.
TOTAL HTD.	3595 SQ. FT.
FRONT PORCH	58 SQ. FT.
BACK PORCH	242 SQ. FT.
GARAGE	595 SQ. FT.
TOTAL	4490 SQ. FT.



RAY GOOD
CUSTOM HOME DESIGNS

GENERAL NOTES


- DO NOT SCALE DRAWINGS.
- CONTRACTOR SHOULD VERIFY ALL CONDITIONS & DIMENSIONS AT SITE BEFORE BEGINNING CONSTRUCTION.
- ANY DISCREPANCIES SHOULD BE REPORTED TO RG CUSTOM HOME DESIGNS FOR VERIFICATION AND OR CORRECTIONS BEFORE PROCEEDING WITH WORK.
- CONTRACTOR SHALL ASSUME ALL RESPONSIBILITY FOR ERRORS THAT ARE NOT REPORTED.
- ALL WORK SHOULD BE PERFORMED IN ACCORDANCE WITH ALL APPLICABLE INTERNATIONAL BUILDING CODES.

© RAY GOOD CUSTOM HOME DESIGNS, INC. 2013

IDK HOMES
CLIENT / COMPANY NAME

Seneca- R
ADDITIONAL INFO.

Revisions: _____ Date: _____

 


309-A Oakhurst Dr.
Evans, G.A. 30809
Office: 706-364-8554
Fax: 706-955-7945
Date Printed: 5/17/2019
Scale: as noted

Drawn By:
G.B. R.G. S.S.
Checked By:
Ray Good
Project Number

A-4

Sheet # 4 OF 8

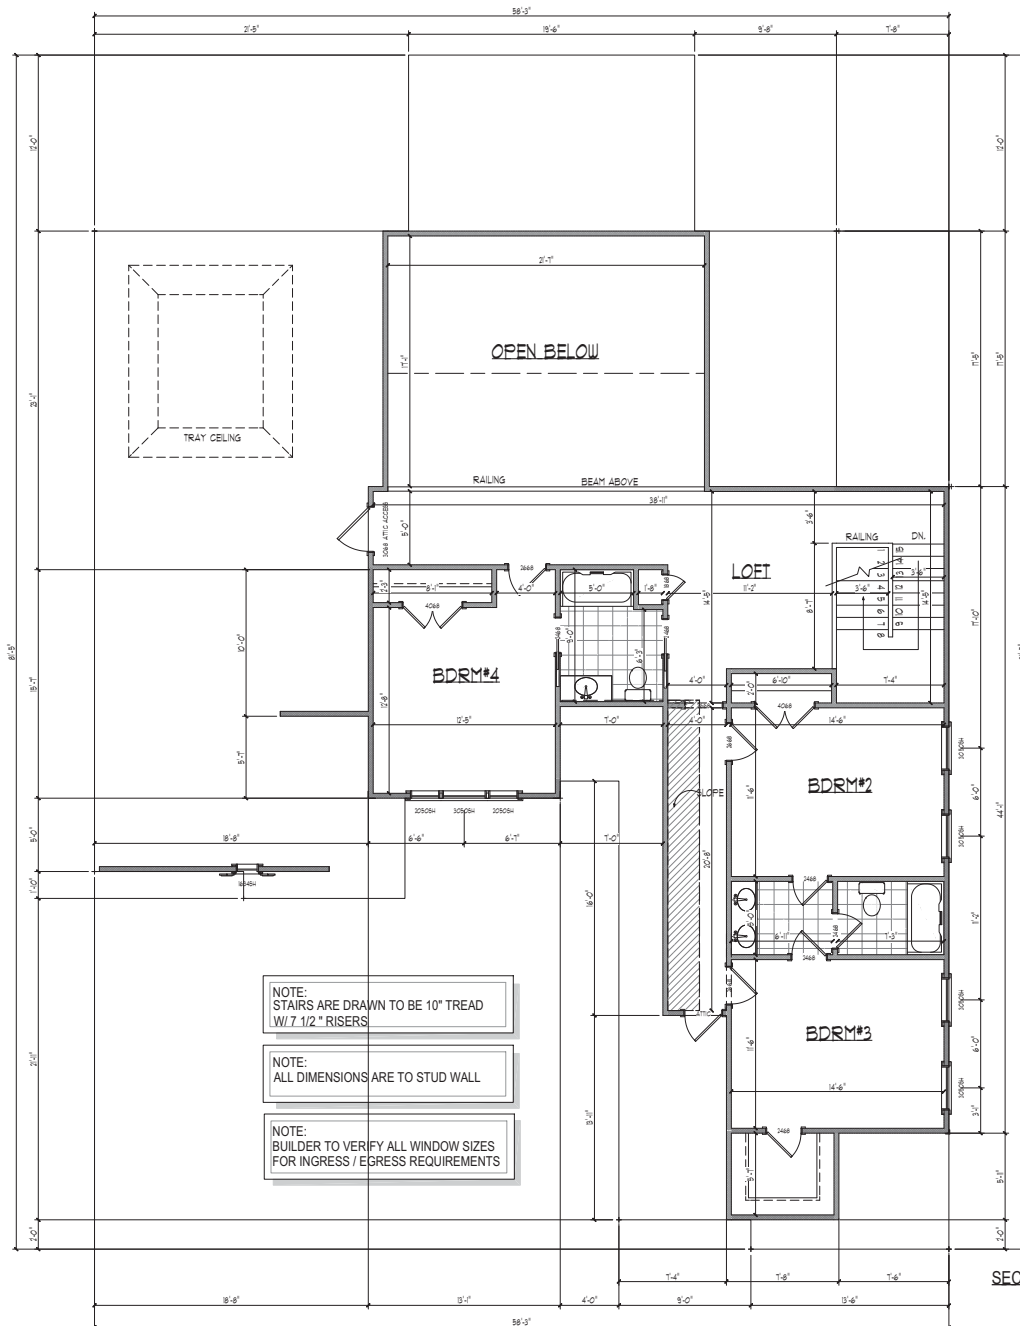

RAY GOOD
CUSTOM HOME DESIGNS

GENERAL NOTES

- DO NOT SCALE DRAWINGS.
- CONTRACTOR SHOULD VERIFY ALL CONDITIONS & DIMENSIONS AT SITE BEFORE BEGINNING CONSTRUCTION.
- ANY DISCREPANCIES SHOULD BE REPORTED TO RG CUSTOM HOME DESIGNS FOR VERIFICATION AND OR CORRECTIONS BEFORE PROCEEDING WITH WORK.
- CONTRACTOR SHALL ASSUME ALL RESPONSIBILITY FOR ERRORS THAT ARE NOT REPORTED.
- ALL WORK SHOULD BE PERFORMED IN ACCORDANCE WITH ALL APPLICABLE INTERNATIONAL BUILDING CODES.

© RAY GOOD CUSTOM HOME DESIGNS, INC. 2013

IDK HOMES
CLIENT / COMPANY NAME

Seneca - R
ADDITIONAL INFO.

Revisions: Date:

- △
- △
- △
- △

309-A Oakhurst Dr.
Evans, G.A. 30809
Office: 706-364-8554
Fax: 706-955-7945
Date Printed: 5/17/2019
Scale: as noted

Drawn By:
G.B. R.G. S.S.
Checked By:
Ray Good
Project Number

A-5

Sheet # 5 OF 8