


CORDILLERA FILING NO. 29


LOT 4

Information set forth on this Site Plan may not be accurate. Buyer may not rely on the information contained herein and is advised to obtain a current improved location certificate or survey and a title insurance commitment for review with Buyer's legal counsel.

DRAFT

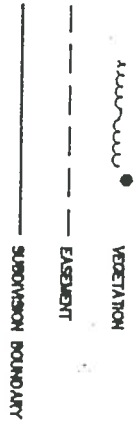

SCALE 1" = 80'

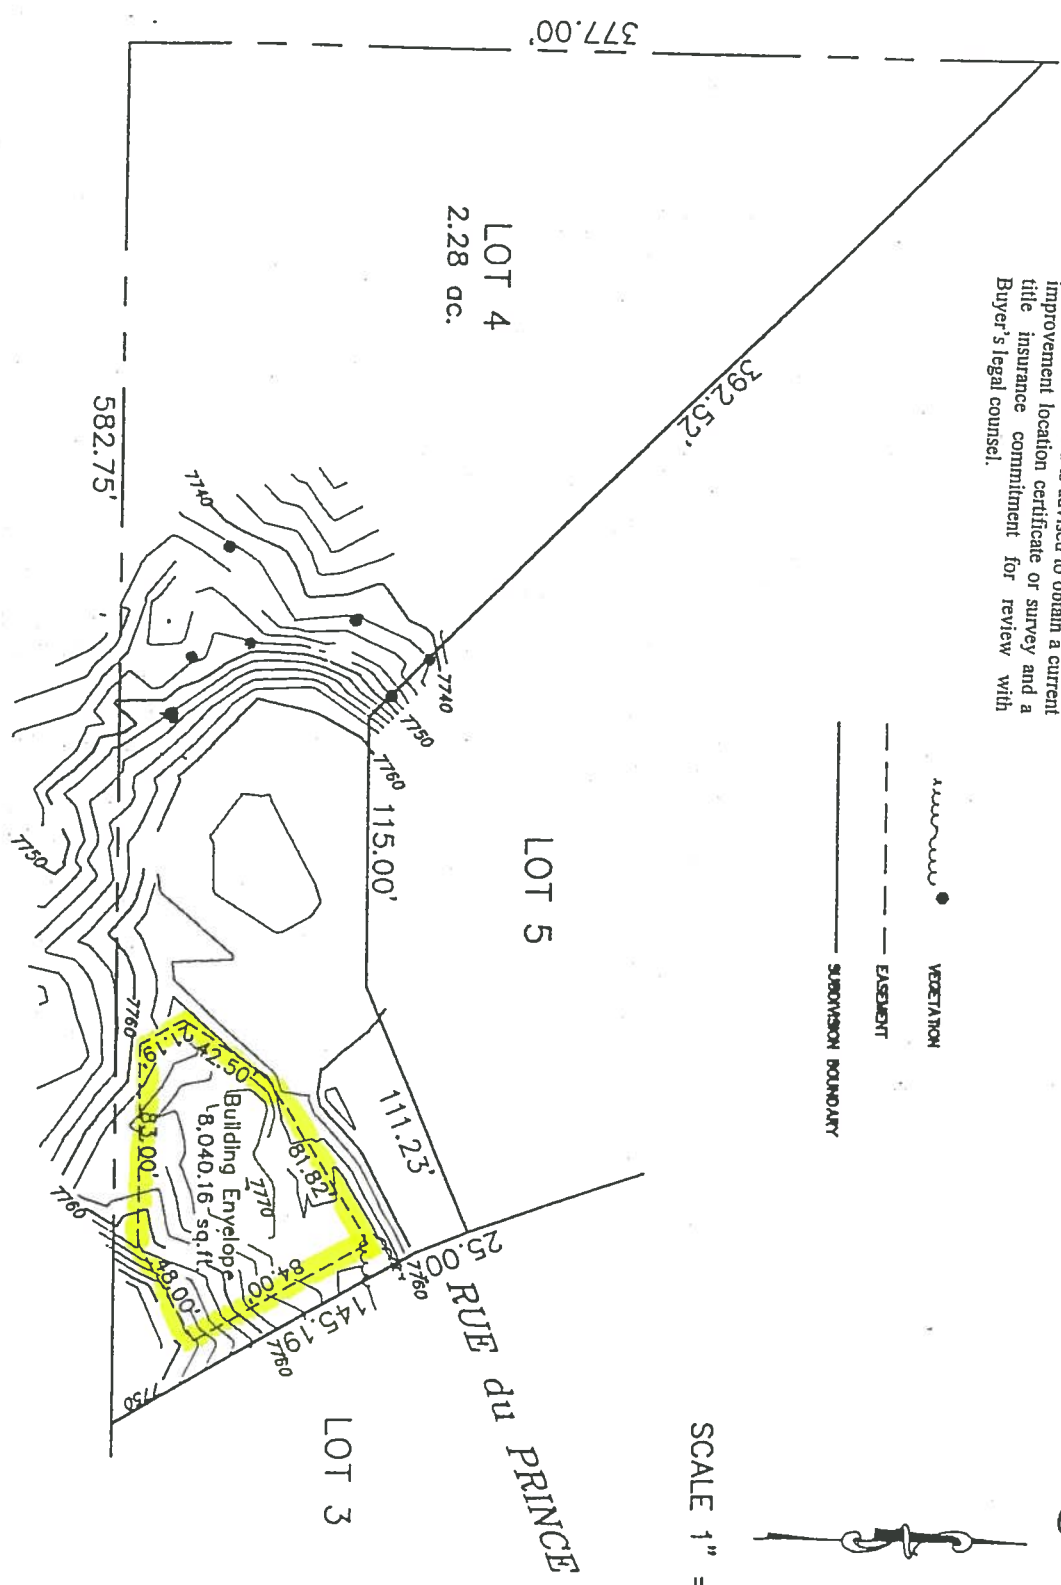

NOTE: THIS DRAWING IS FOR MARKETING PURPOSES ONLY. PLEASE REFER TO THE FINAL PLAT FOR FURTHER INFORMATION REGARDING EASEMENTS AND PLAT NOTES THAT MAY AFFECT THE INDIVIDUAL LOTS. THE TOPO INFORMATION SHOULD BE FIELD VERIFIED PRIOR TO ANY CONSTRUCTION.