

ROOF
ELEV. 36'-2"


TOP OF PLATE
ELEV.

SECOND FLOOR
ELEV.

FIRST FLOOR
ELEV. 12'-0"

SKY PLAN

GRADE
ELEV. 0'-0"

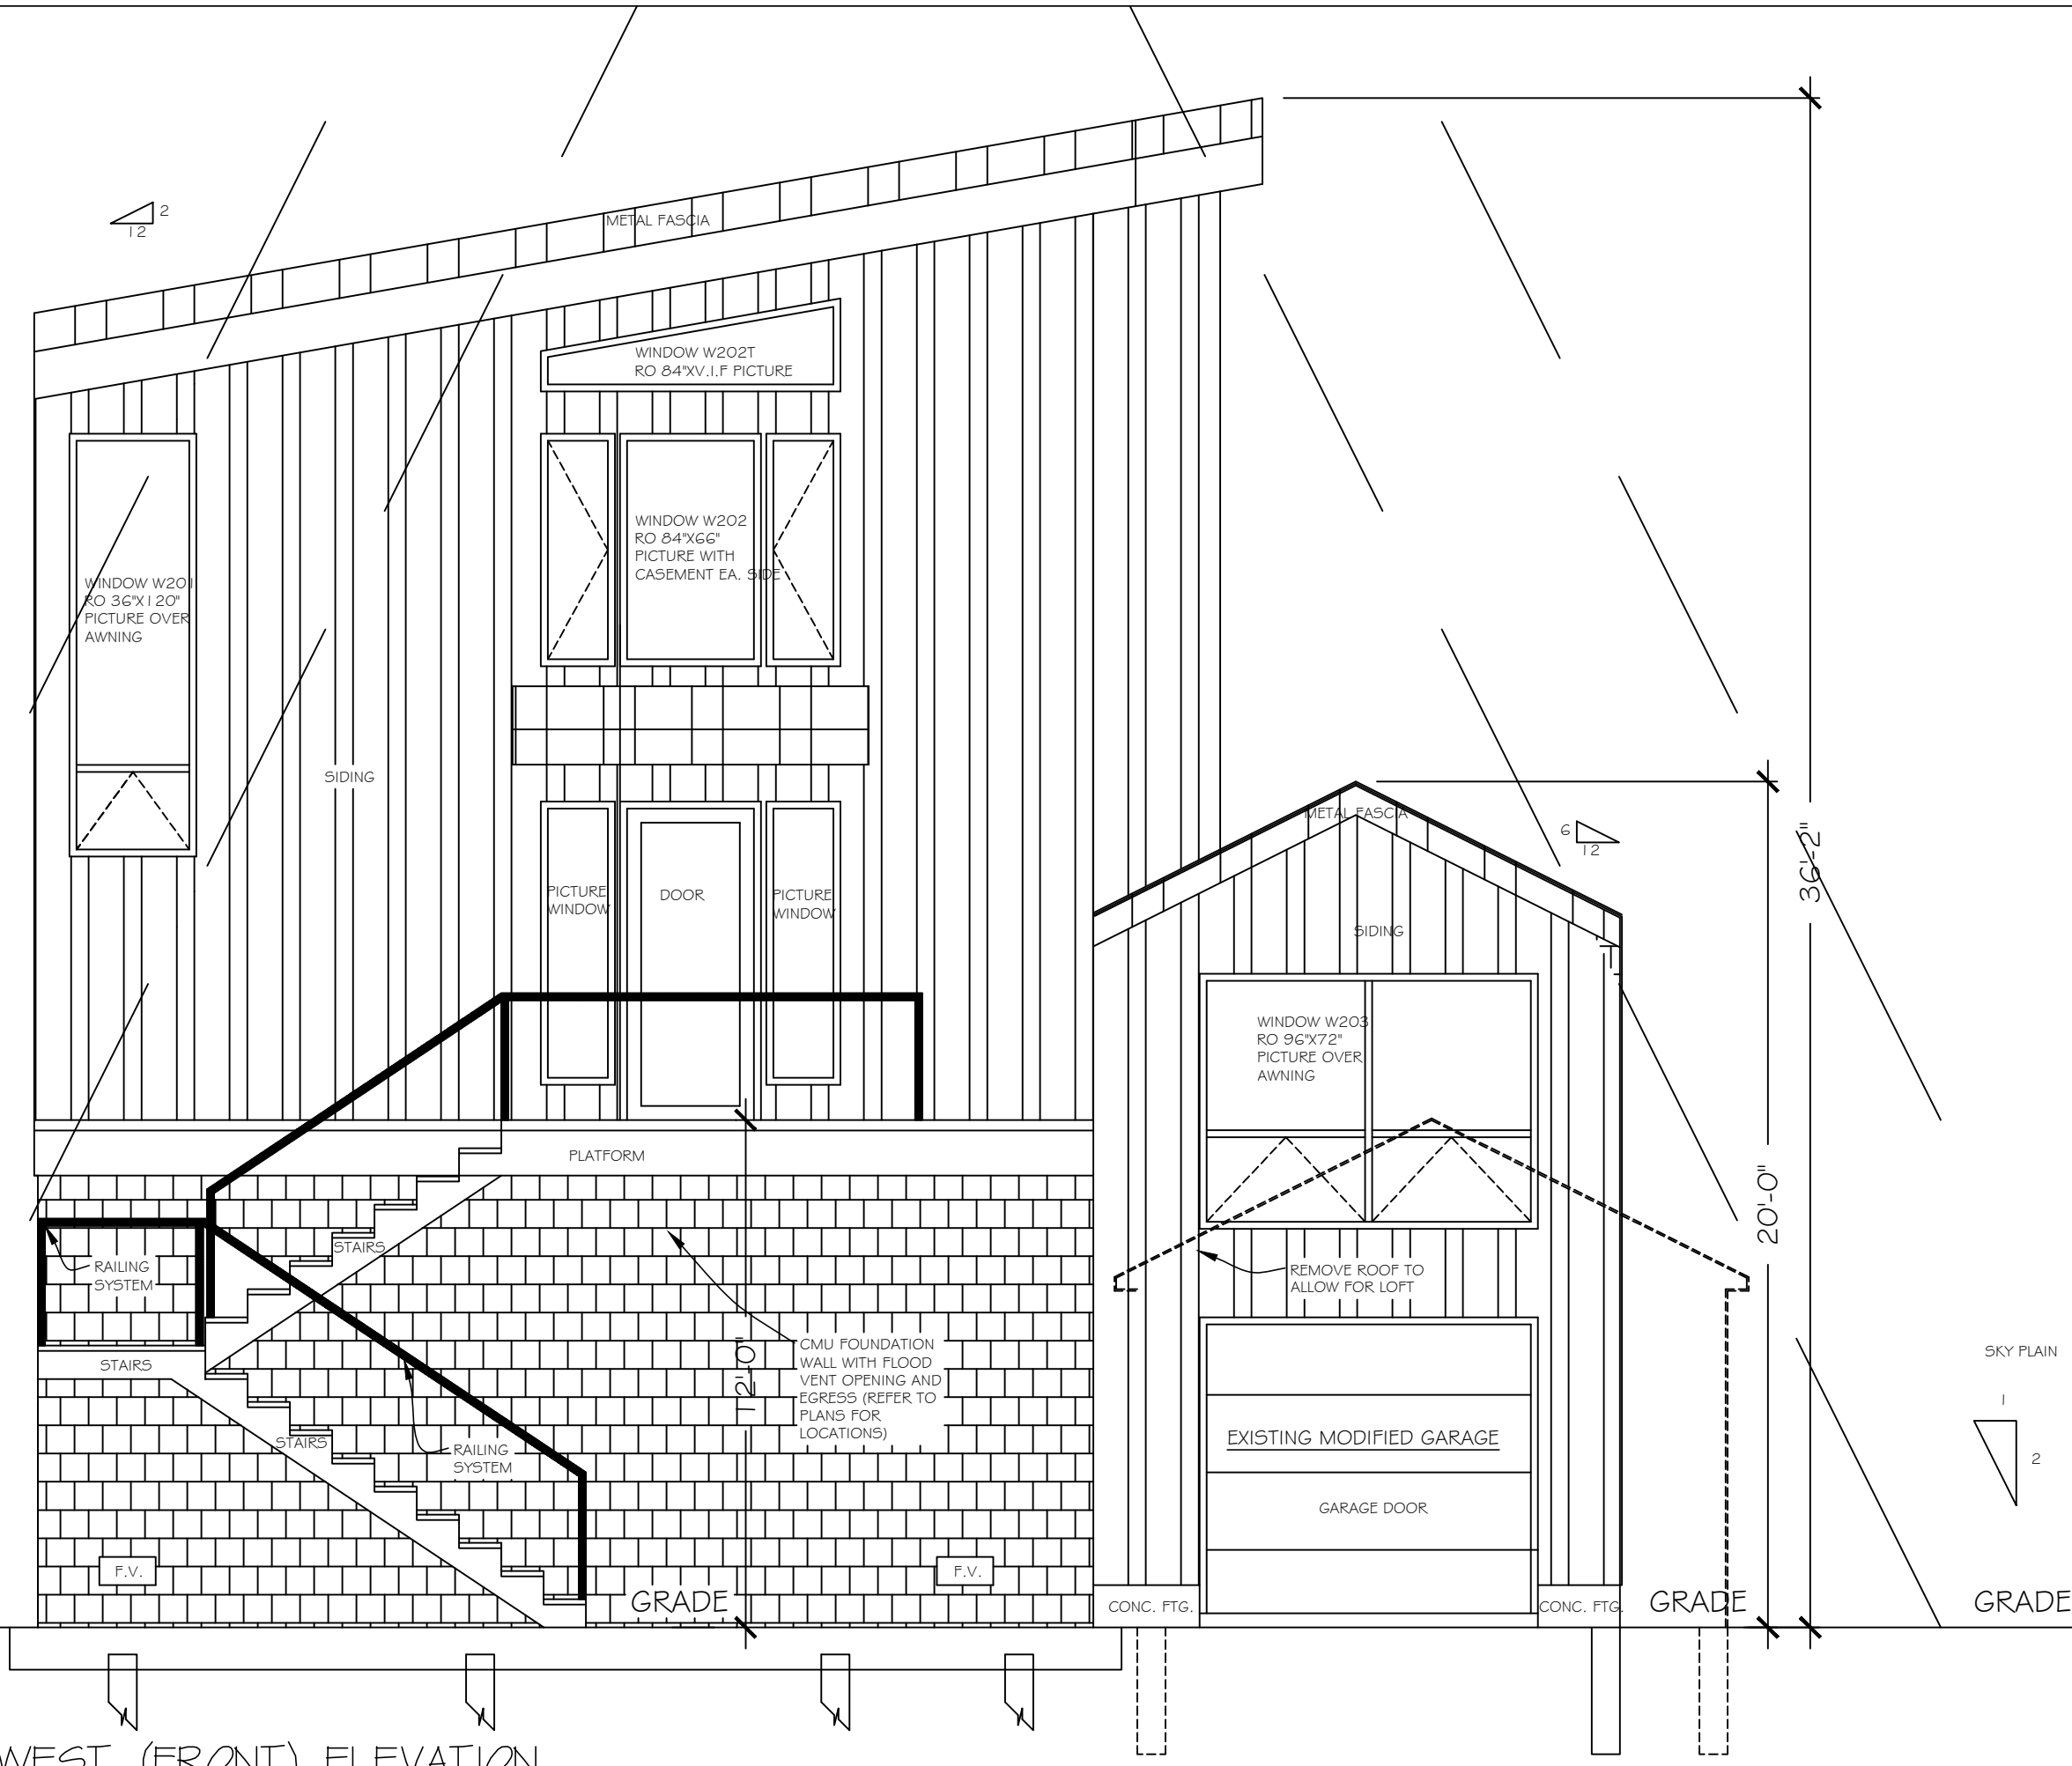

WEST (FRONT) ELEVATION
SCALE: 1/4" = 1'-0"

ROOF
ELEV. 36'-2"

TOP OF PLATE
ELEV.

SECOND FLOOR
ELEV.

FIRST FLOOR
ELEV. 12'-0"

SKY PLAN

GRADE
ELEV. 0'-0"



EAST (REAR) ELEVATION
SCALE: 1/4" = 1'-0"


No.	Revision/Issue	Date

OWNER: GLEN CRANDALL @ 8 Eagle Road, Rhinebeck, NY 12572

PROJECT TITLE
121 GARFIELD ROAD, FREEPORT, NY

DRAWING NAME
ELEVATIONS

Firm Name and Address
Glen Crandall
ARCHITECT
8 Eagle Road
Rhinebeck, NY 12572
(631) 368-1212
GJCarchitect@gmail.com
www.GCarchitect.com

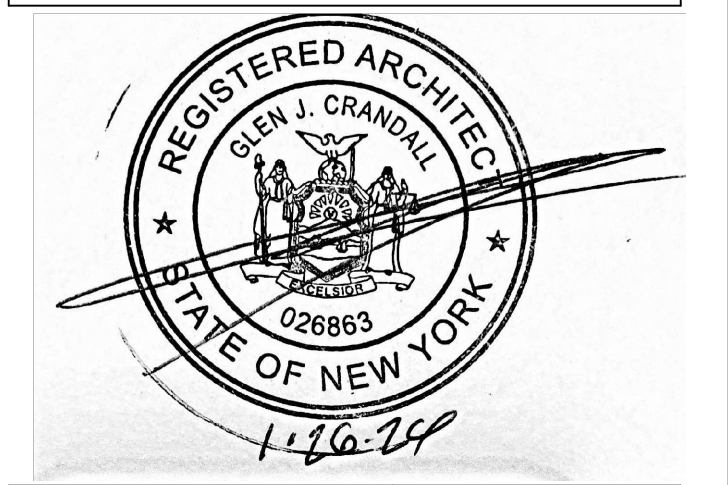

gc	A-4b
Scale as noted	
Job# VLAJIC	
Date 1.26.26	