
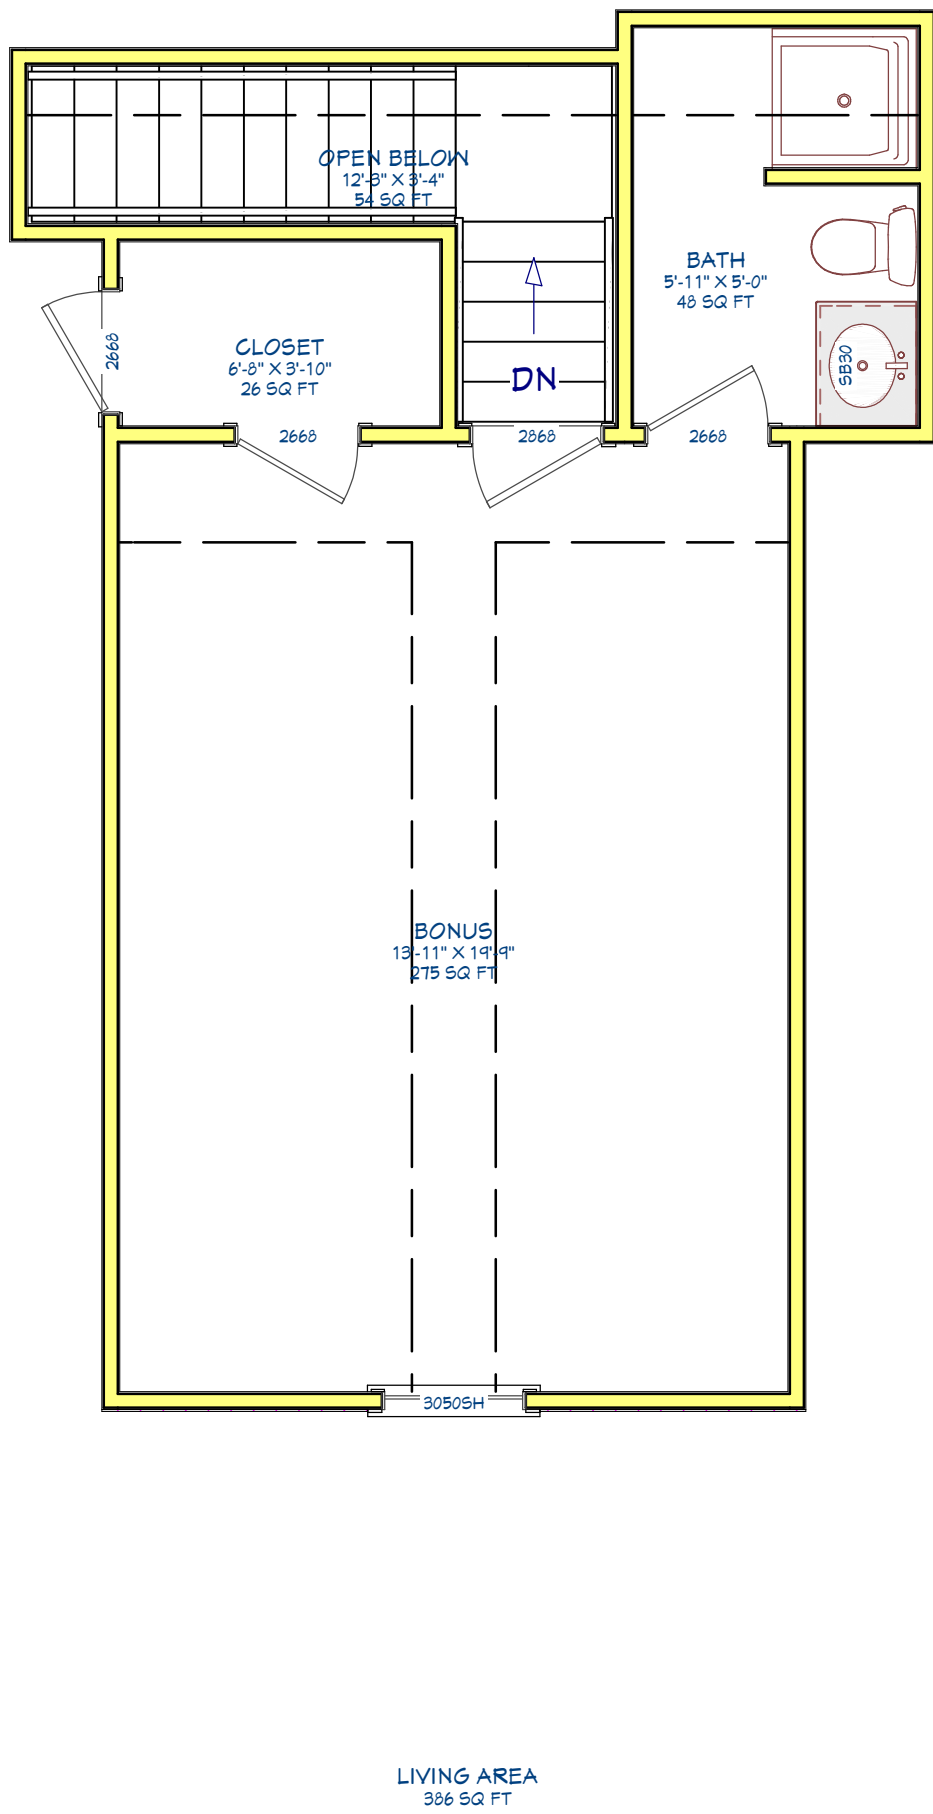


Doors and Cased Openings			
Openin Size	R.O.	Opening Size	R.O.
1868	22"x83"	1880	22"x99"
2068	26"x83"	2080	26"x99"
2468	30"x83"	2480	30"x99"
2668	32"x83"	2680	32"x99"
2868	34"x83"	2880	34"x99"
3068	38"x83"	3080	38"x99"
3668	44"x83"	3680	44"x99"
4068	50"x83"	4080	50"x99"
5068	62"x83"	5080	62"x99"
5468	66"x83"	5480	66"x99"
6068	74"x83"	6080	74"x99"
ect.		ect.	

* **Note:**
-All Swinging Doors and Case Openings Rough
Opening widths are 2" wider and 3" taller with the
exception of pocket doors.
-Pocket Doors should be installed per manufacturers
instructions and only cut where instructed.

9 ft. Main Ceiling Height
8 ft. 2nd floor Ceiling height

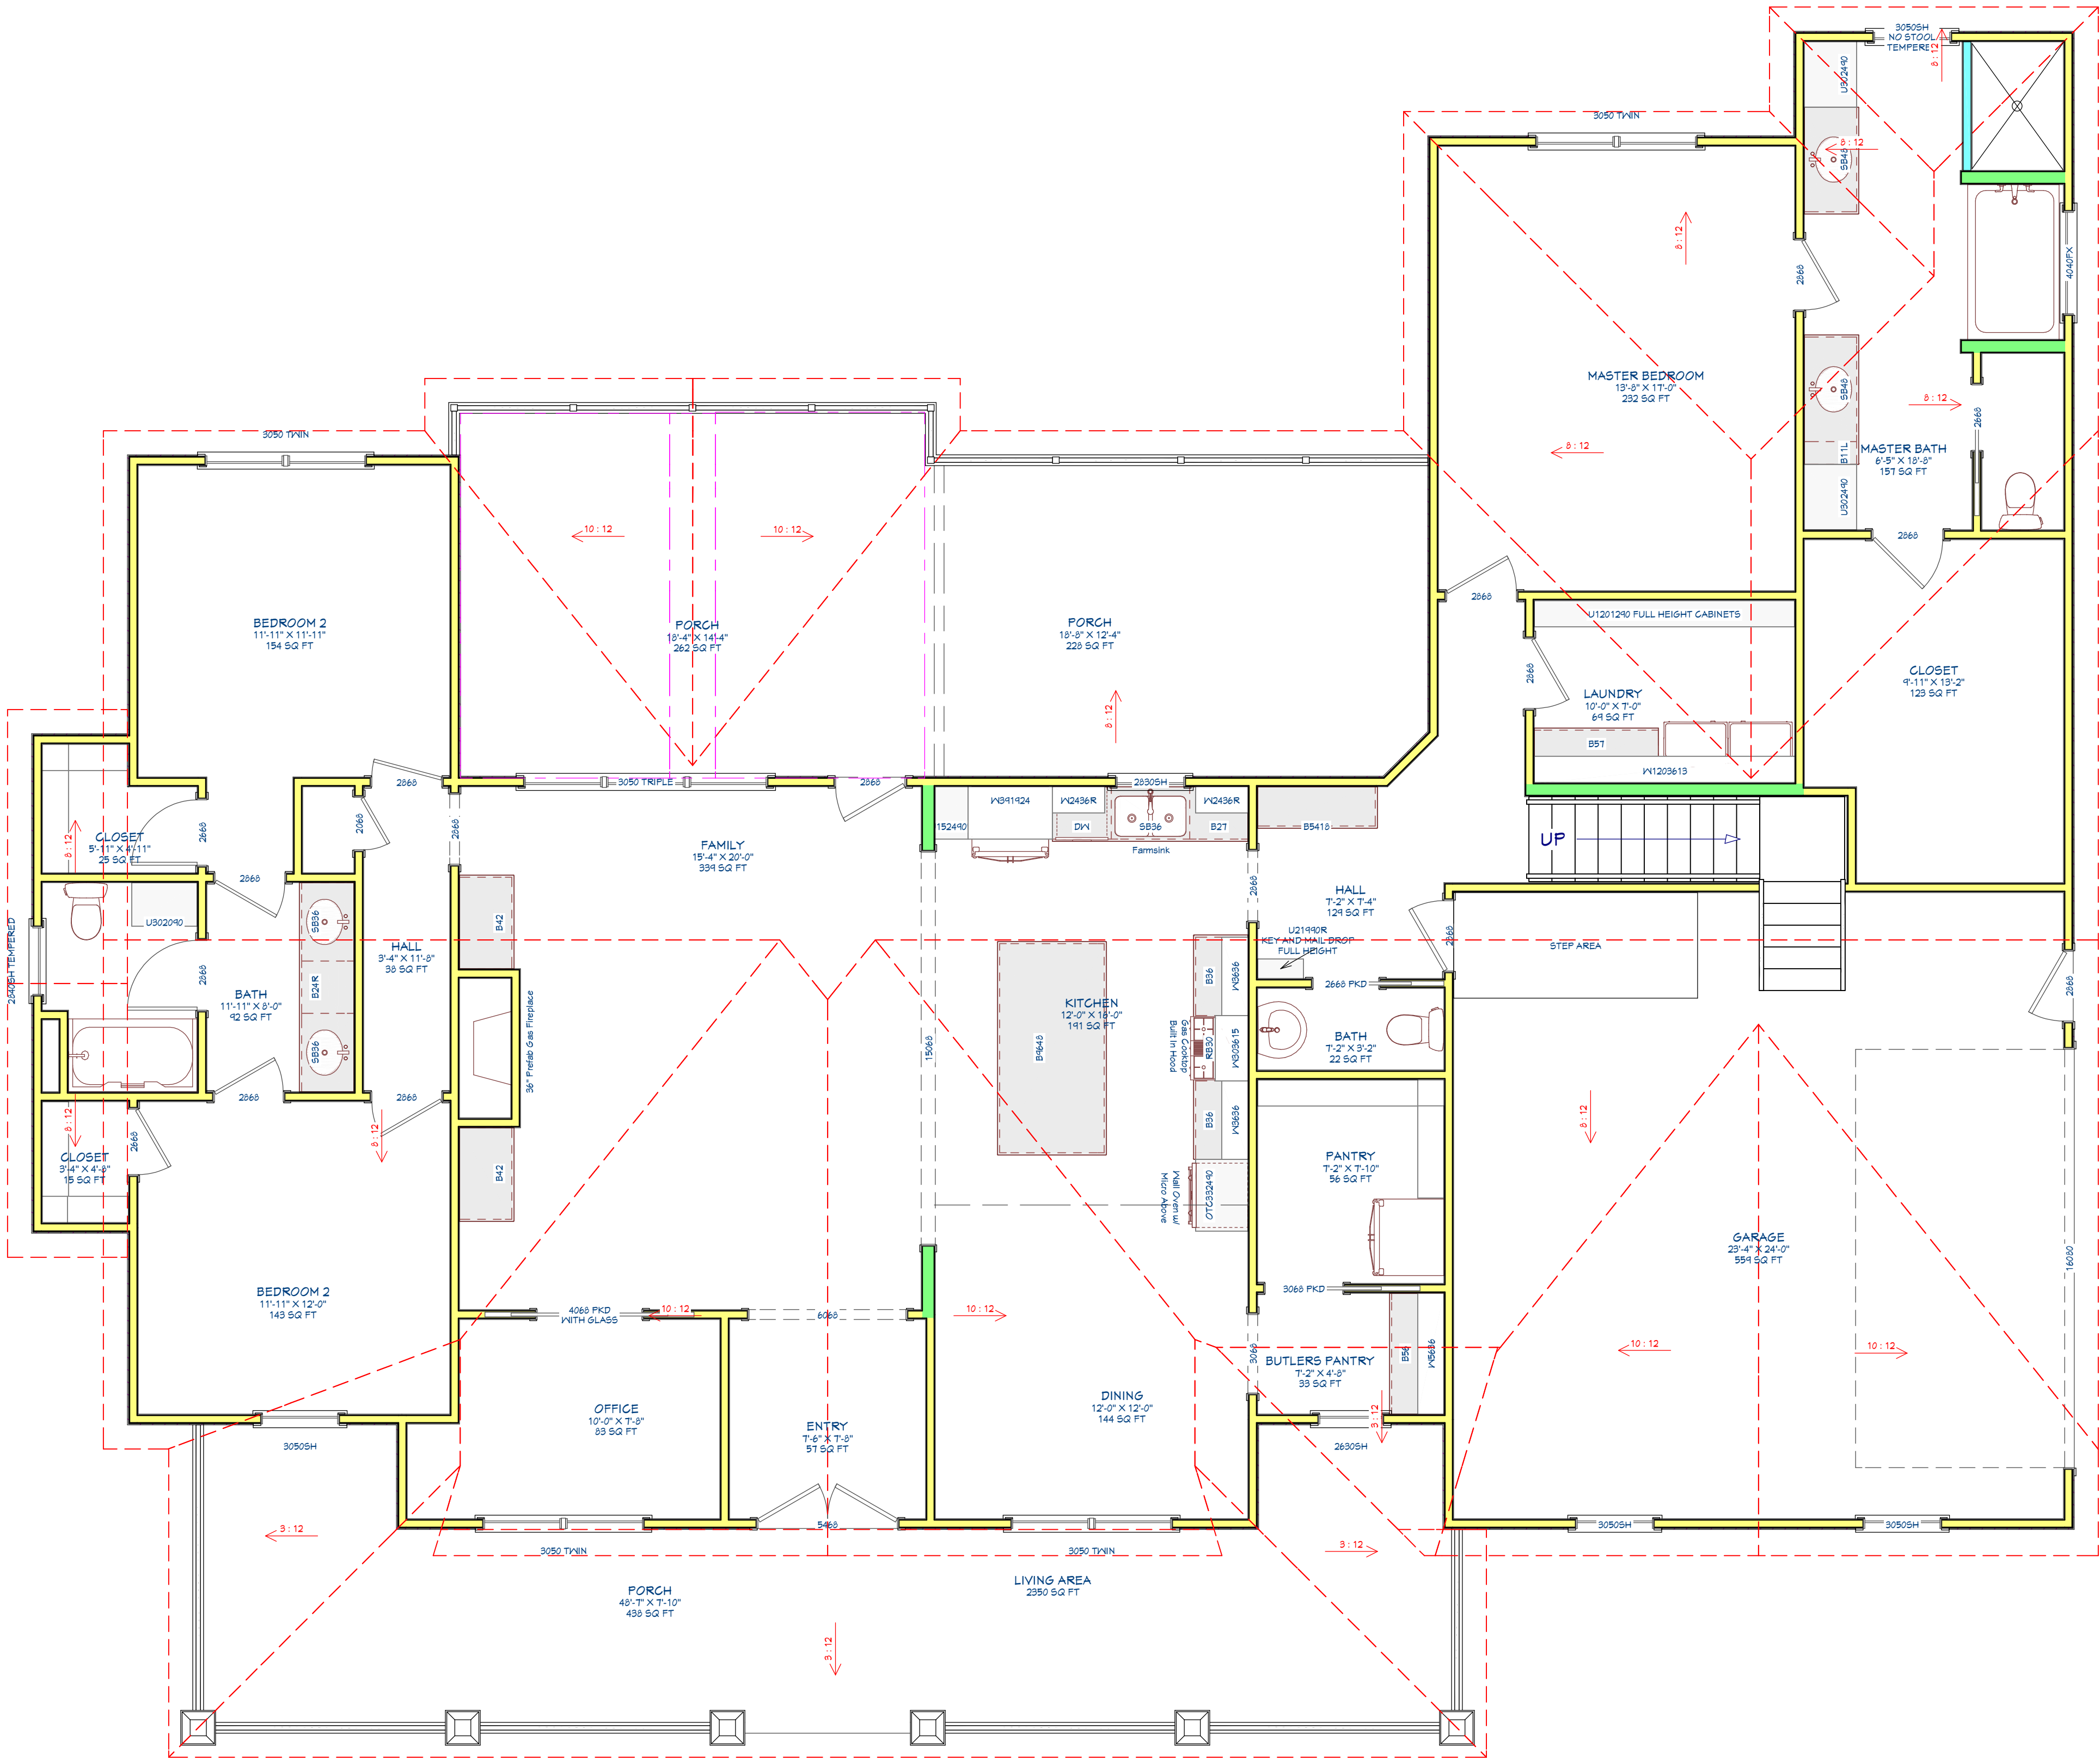

ELEVATIONS AND PORCH HEIGHTS ARE SUBJECT TO CHANGE DUE TO LOT AND PLACEMENT OF BUILDING

Drawn By: Greystone Construction Services LLC. 2538 Edgefield Rd. Trenton, SC 29847 Suite 1 (803) 292-0669		Greystone Construction Services LLC.		Approximate Square Footage Heated 2736 Garage 559 Porches 928 Total 4223		CONTRACTOR IS RESPONSIBLE FOR THE STRUCTURAL DESIGN AND INTEGRITY OF THIS BUILDING. ALL MATERIALS AND CONSTRUCTION METHODS TO COMPLY WITH ALL STATE AND LOCAL CODES. ALL DEMINIONS SHALL BE FIELD VERIFIED BEFORE CONSTRUCTION.	
Customer Name: Rivernorth Lot 4							
				Plan No. <i>Rivernorth Lot 4 Moore, Dustin and Rachael</i>		Scale 1/4	Monday, July 21, 2025



ELEVATIONS AND PORCH HEIGHTS ARE SUBJECT TO CHANGE DUE TO LOT AND PLACEMENT OF BUILDING

Drawn By: Greystone Construction Services LLC. 2538 Edgefield Rd. Trenton, SC 29847 Suite 1 (803) 292-0669		Greystone Construction Services LLC. Last Update:	Approximate Square Footage Heated 2736 Garage 559 Porches 928 Total 4223		CONTRACTOR IS RESPONSIBLE FOR THE STRUCTURAL DESIGN AND INTEGRITY OF THIS BUILDING. ALL MATERIALS AND CONSTRUCTION METHODS TO COMPLY WITH ALL STATE AND LOCAL CODES. ALL DEMINIONS SHALL BE FIELD VERIFIED BEFORE CONSTRUCTION.
Customer Name: Rivernorth Lot 4 Moore, Dustin and			Plan No. <i>Rivernorth Lot 4 Moore, Dustin and Rachael</i>	Scale 1/4"	Monday, July 21, 2025