



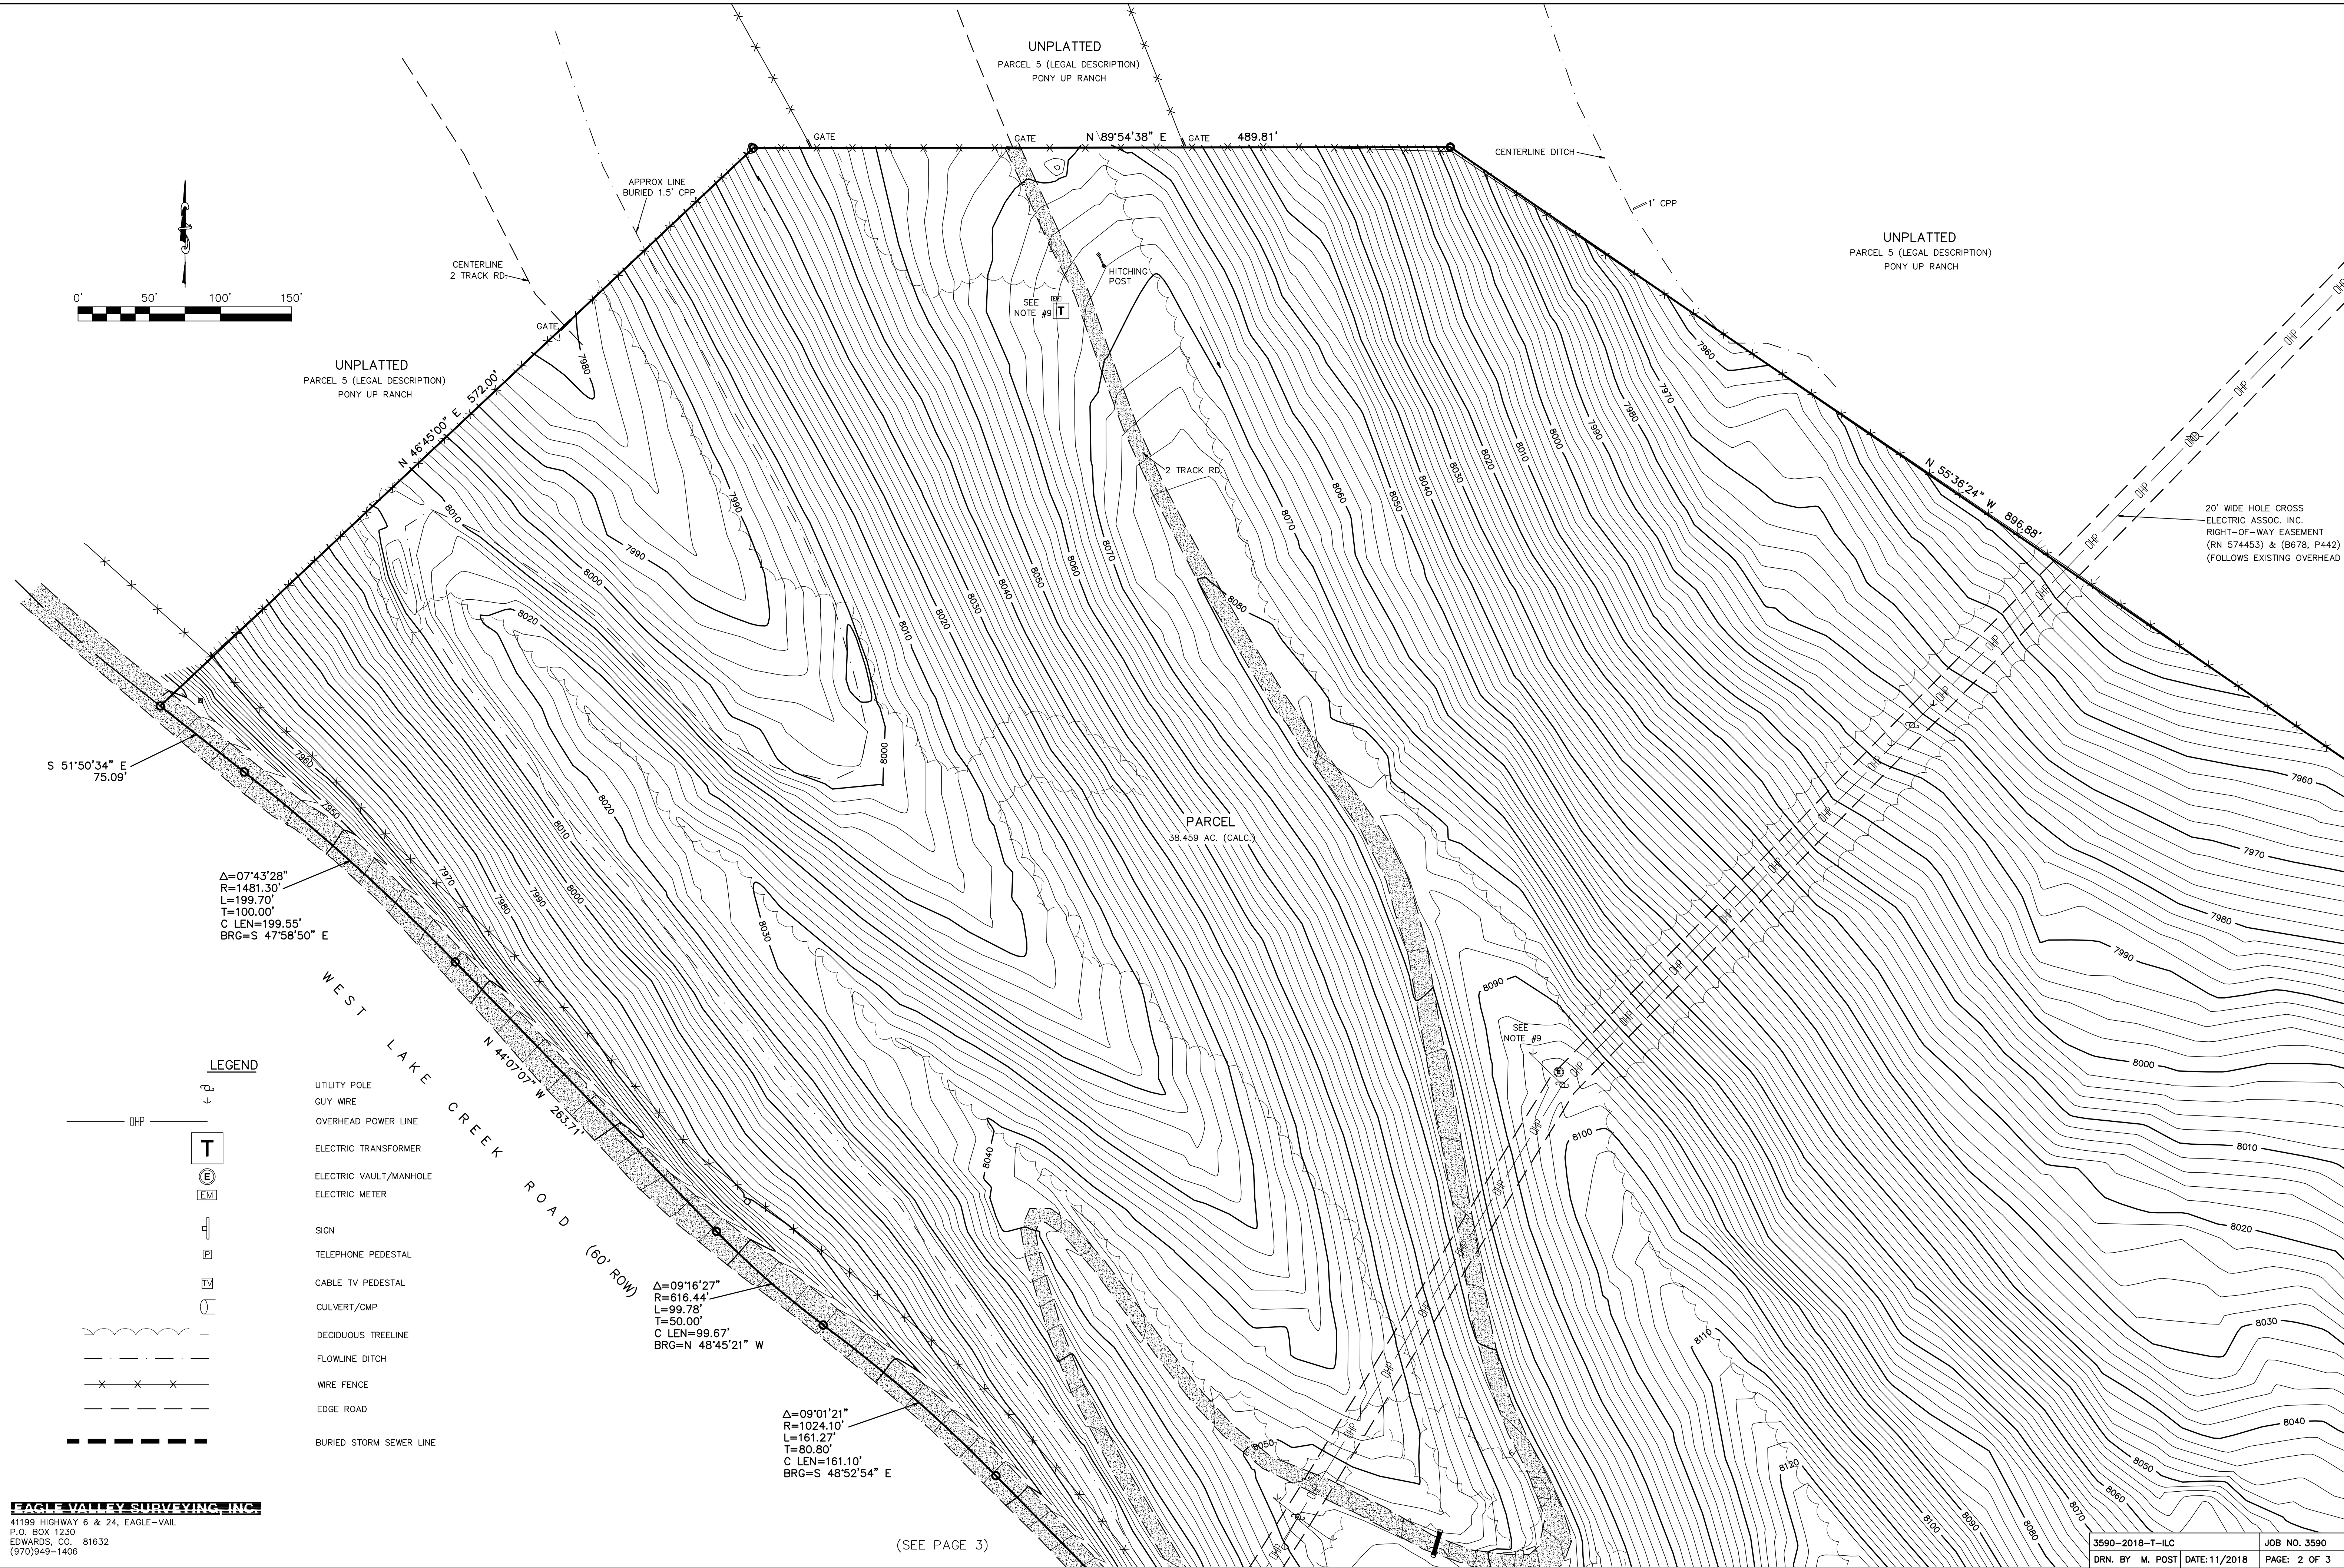


EAGLE VALLEY SURVEYING, INC.
41199 HIGHWAY 6 & 24, EAGLE-VAIL
P.O. BOX 1230
EDWARDS, CO. 81632
(970)949-1406

(SEE PAGE 3)

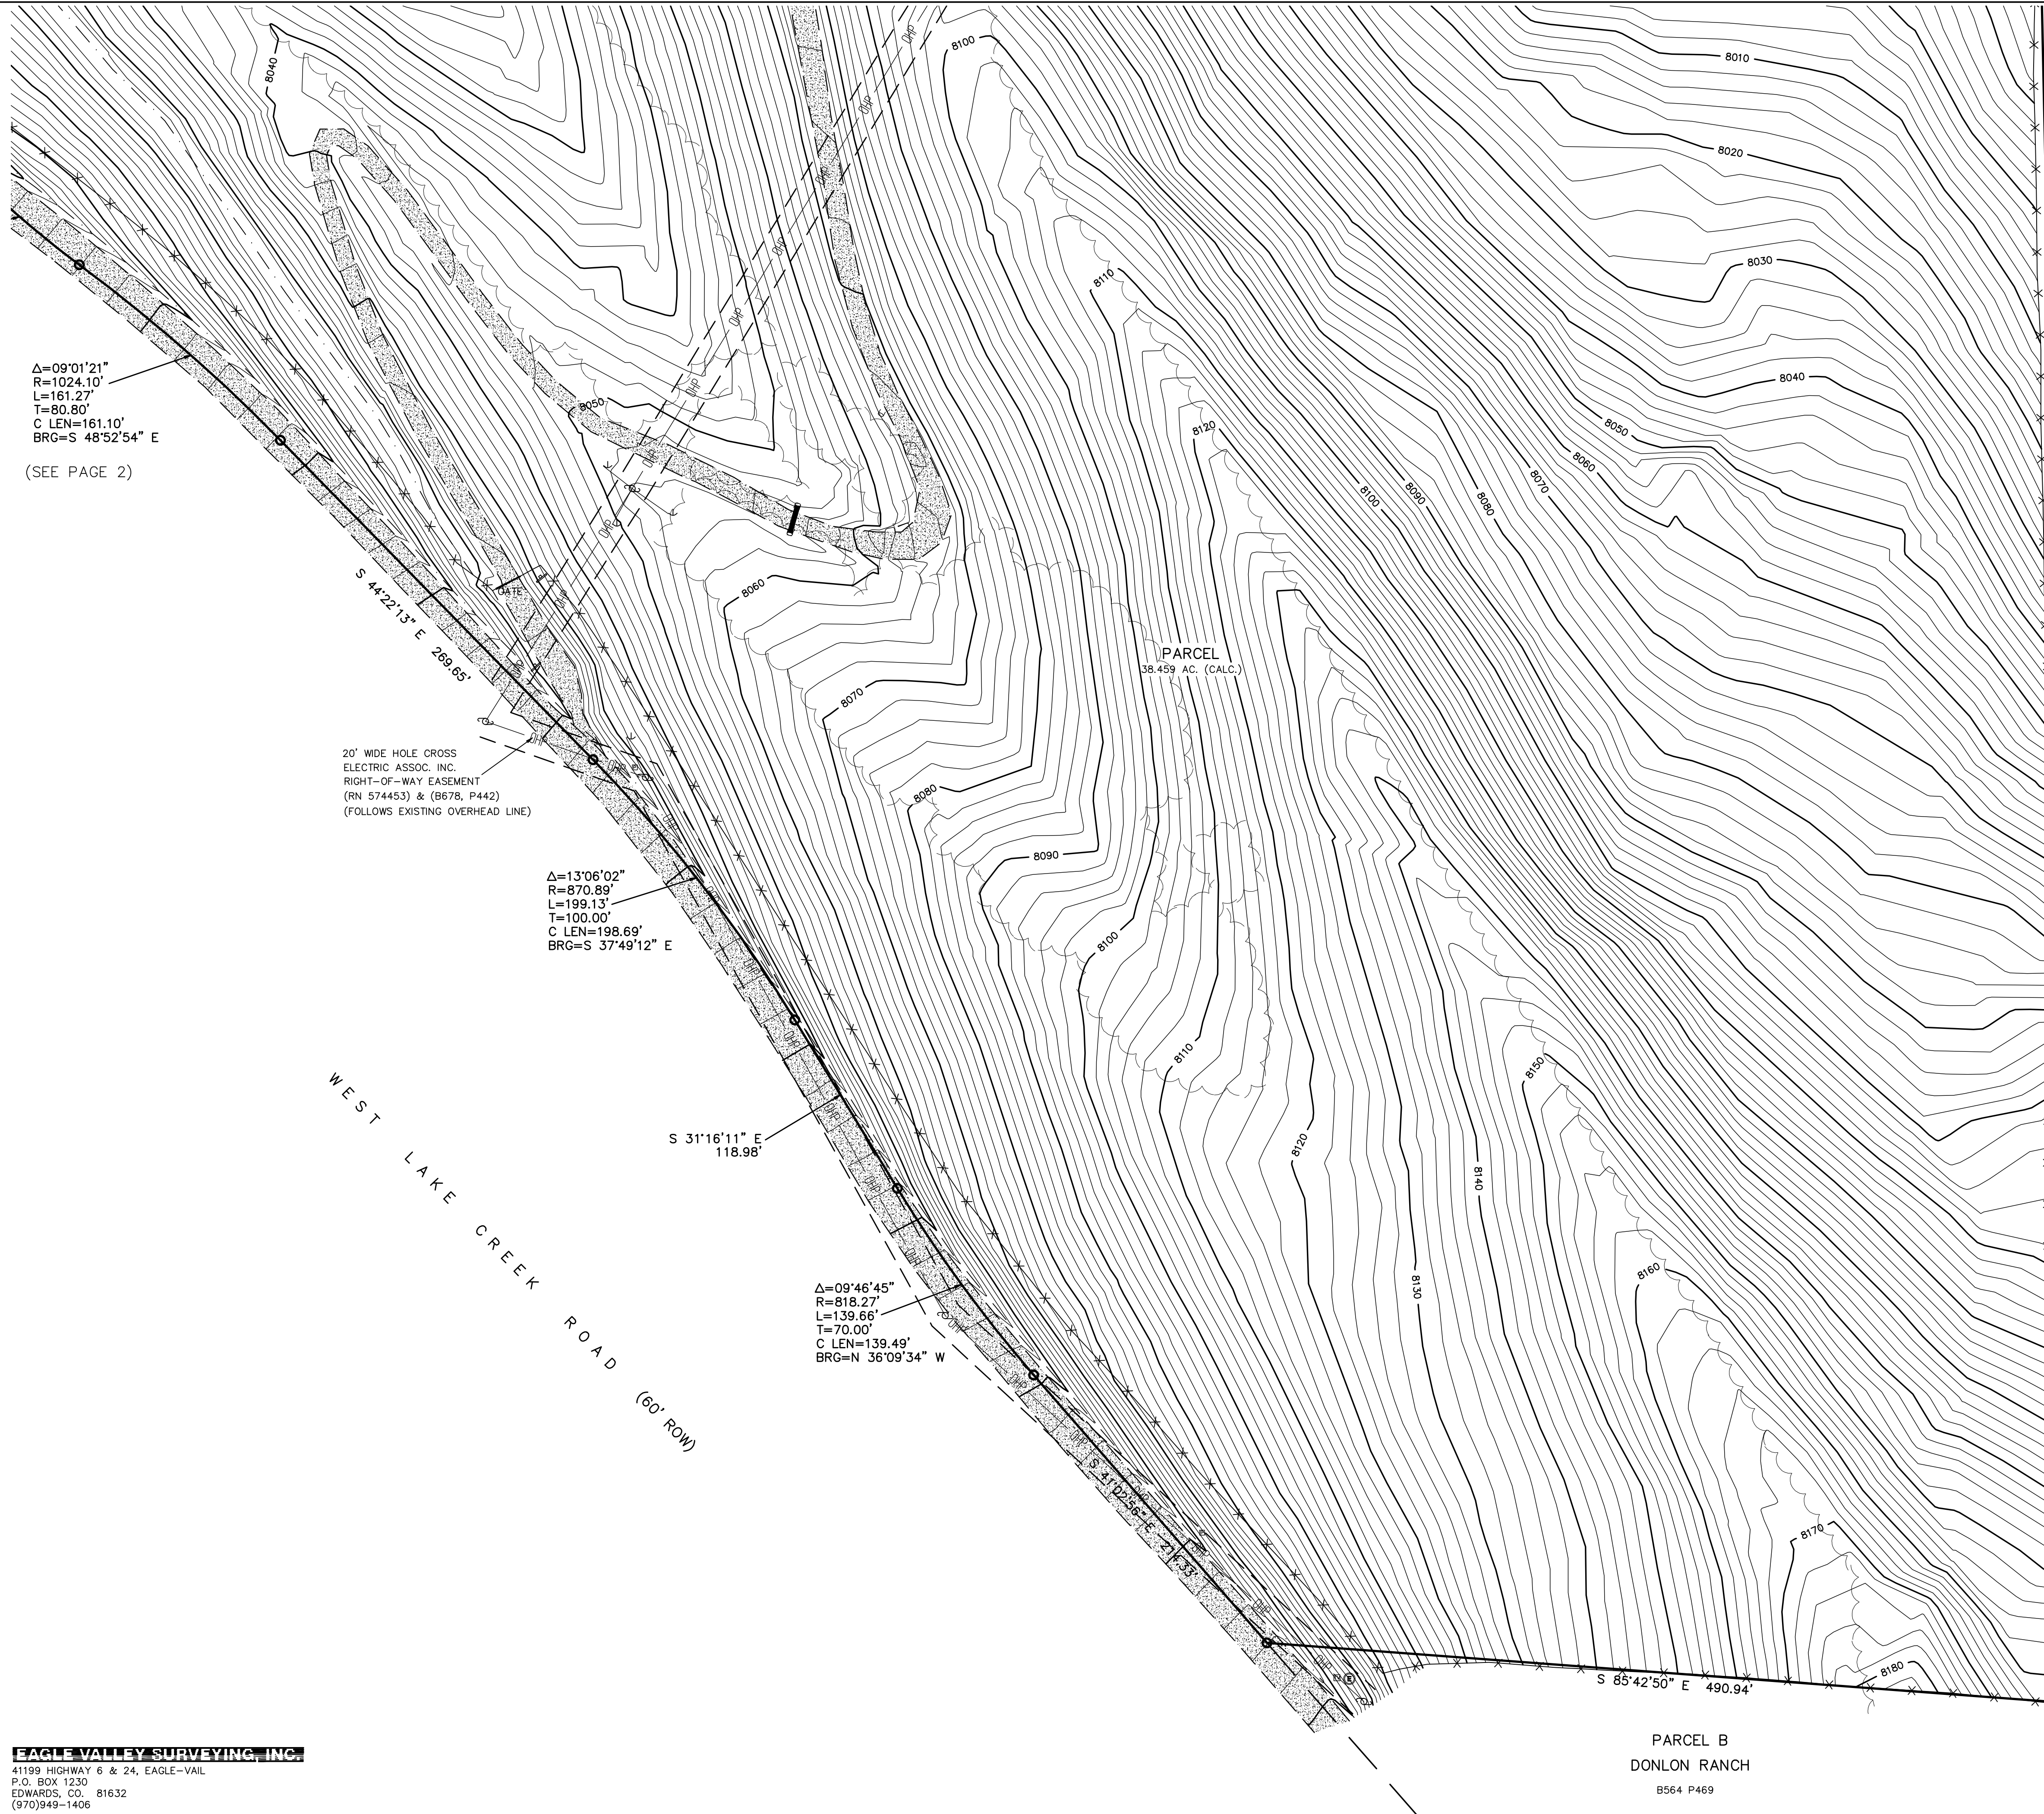

(SEE PAGE 2)

UNPLATTED

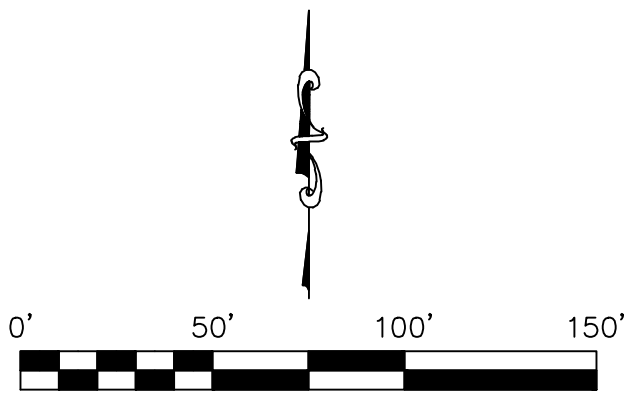

LEGEND

- UTILITY POLE
- GUY WIRE
- OVERHEAD POWER LINE
- ELECTRIC TRANSFORMER
- ELECTRIC VAULT/MANHOLE
- ELECTRIC METER
- SIGN
- TELEPHONE PEDESTAL
- CABLE TV PEDESTAL
- BURIED STORM SEWER LINE
- CULVERT/CMP
- DECIDUOUS TREELINE
- FLOWLINE DITCH
- WIRE FENCE
- EDGE ROAD