


LINE	BEARING	DISTANCE
L1	S 20°32'01" E	371.28'
L2	N 46°53'49" W	332.67'
L3	N 20°32'01" W	1532.18'
L4	S 20°32'01" E	2134.09'

SYMBOL LEGEND

- X— WIRE FENCE
⊙ CALCULATED CORNER
○ FOUND SURVEY MONUMENT
● SET SURVEY MONUMENT

B.B.B. & C. RR. CO. SURVEY
ABSTRACT NO. 118

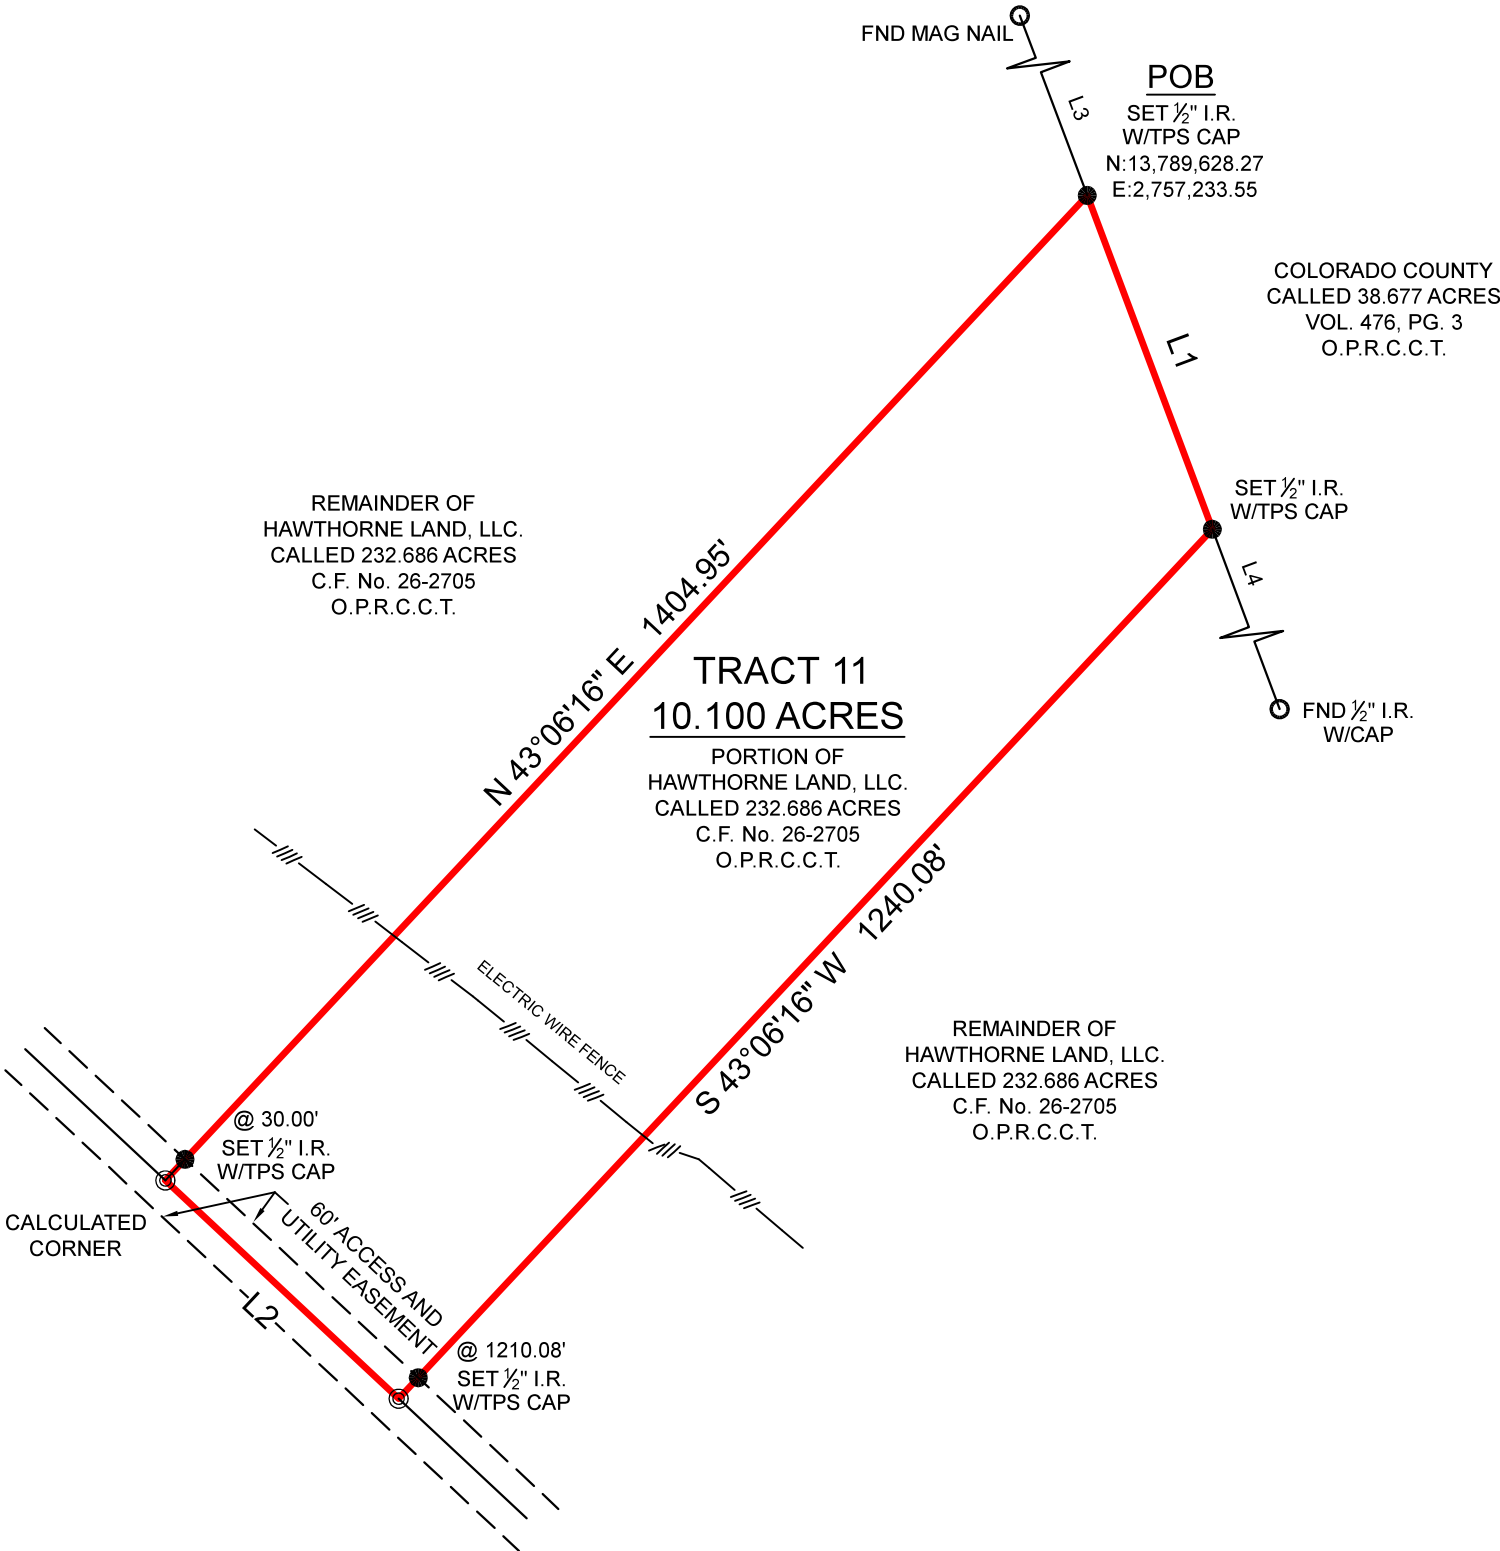

BOUNDARY SURVEY

BEING A 10.100 ACRE TRACT OF LAND SITUATED IN THE B.B.B. & C. RR. CO. SURVEY, ABSTRACT NUMBER 118, COLORADO COUNTY, TEXAS, BEING A PORTION OF THAT CERTAIN CALLED 232.686 ACRE TRACT DESCRIBED IN INSTRUMENT TO HAWTHORNE LAND, LLC., RECORDED IN CLERK'S FILE NUMBER 26-2705, OF THE OFFICIAL PUBLIC RECORDS OF COLORADO COUNTY, TEXAS (O.P.R.C.C.T.), SAID 10.100 ACRE TRACT BEING MORE PARTICULARLY DESCRIBED BY ATTACHED METES AND BOUNDS DESCRIPTION.

GENERAL NOTES:

1) THIS SURVEY WAS PERFORMED WITHOUT BENEFIT OF A CURRENT TITLE REPORT. SURVEYOR DID NOT ABSTRACT TITLE AND DOES NOT CERTIFY TO EASEMENTS OR RESTRICTIONS NOT SHOWN. CHECK WITH YOUR LOCAL GOVERNING AGENCIES FOR ANY ADDITIONAL EASEMENTS, BUILDING LINES OR OTHER RESTRICTIONS NOT REFLECTED ON SURVEY.

THIS SURVEY WAS CREATED FROM NOTES AND OBSERVATIONS TAKEN ON THE GROUND UNDER MY DIRECT SUPERVISION, AND IS TRUE AND CORRECT AT TIME OF SURVEY.


NO PORTION OF THIS PROPERTY APPEARS TO LIE WITHIN THE 100 YEAR FLOODPLAIN, PER GRAPHIC SCALING OF FEMA FIRM PANEL NO. 48089C0270D, HAVING AN EFFECTIVE DATE OF 02-04-2011.

ALL COORDINATES, BEARINGS, DISTANCES, AND AREAS SHOWN HEREON ARE GRID MEASUREMENTS BASED ON GPS OBSERVATIONS AND REFERENCED TO THE NORTH AMERICAN DATUM OF 1983 (NAD83), TEXAS STATE PLANE COORDINATE SYSTEM, SOUTH CENTRAL ZONE, U.S. SURVEY FEET.

ADDRESS..... COUNTY ROAD 103, COLUMBUS, TX, 78934
SURVEY..... B.B.B. & C. RR. CO., A - 118
SUBJECT..... 10.100 ACRES
COUNTY..... COLORADO

Thomas A. McIntyre

Registered Professional Land Surveyor No. 6921

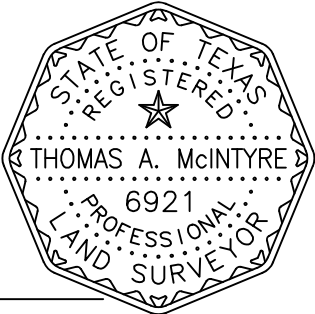

PROJECT

42685_TRACT 11

FIELD DATE

06-30-2026

DRAWN BY

CSP

CHECKED BY

MJW

FIELD CREW

GG

REV 1

REV 2

REV 3

REV 4

TEXAS PROFESSIONAL SURVEYING

TPS

3032 N. Frazier, Conroe, Texas 77303

Ph: 936.756.7447 Fax: 936.756.7448

www.surveyingtexas.com

Firm No. 10083400