


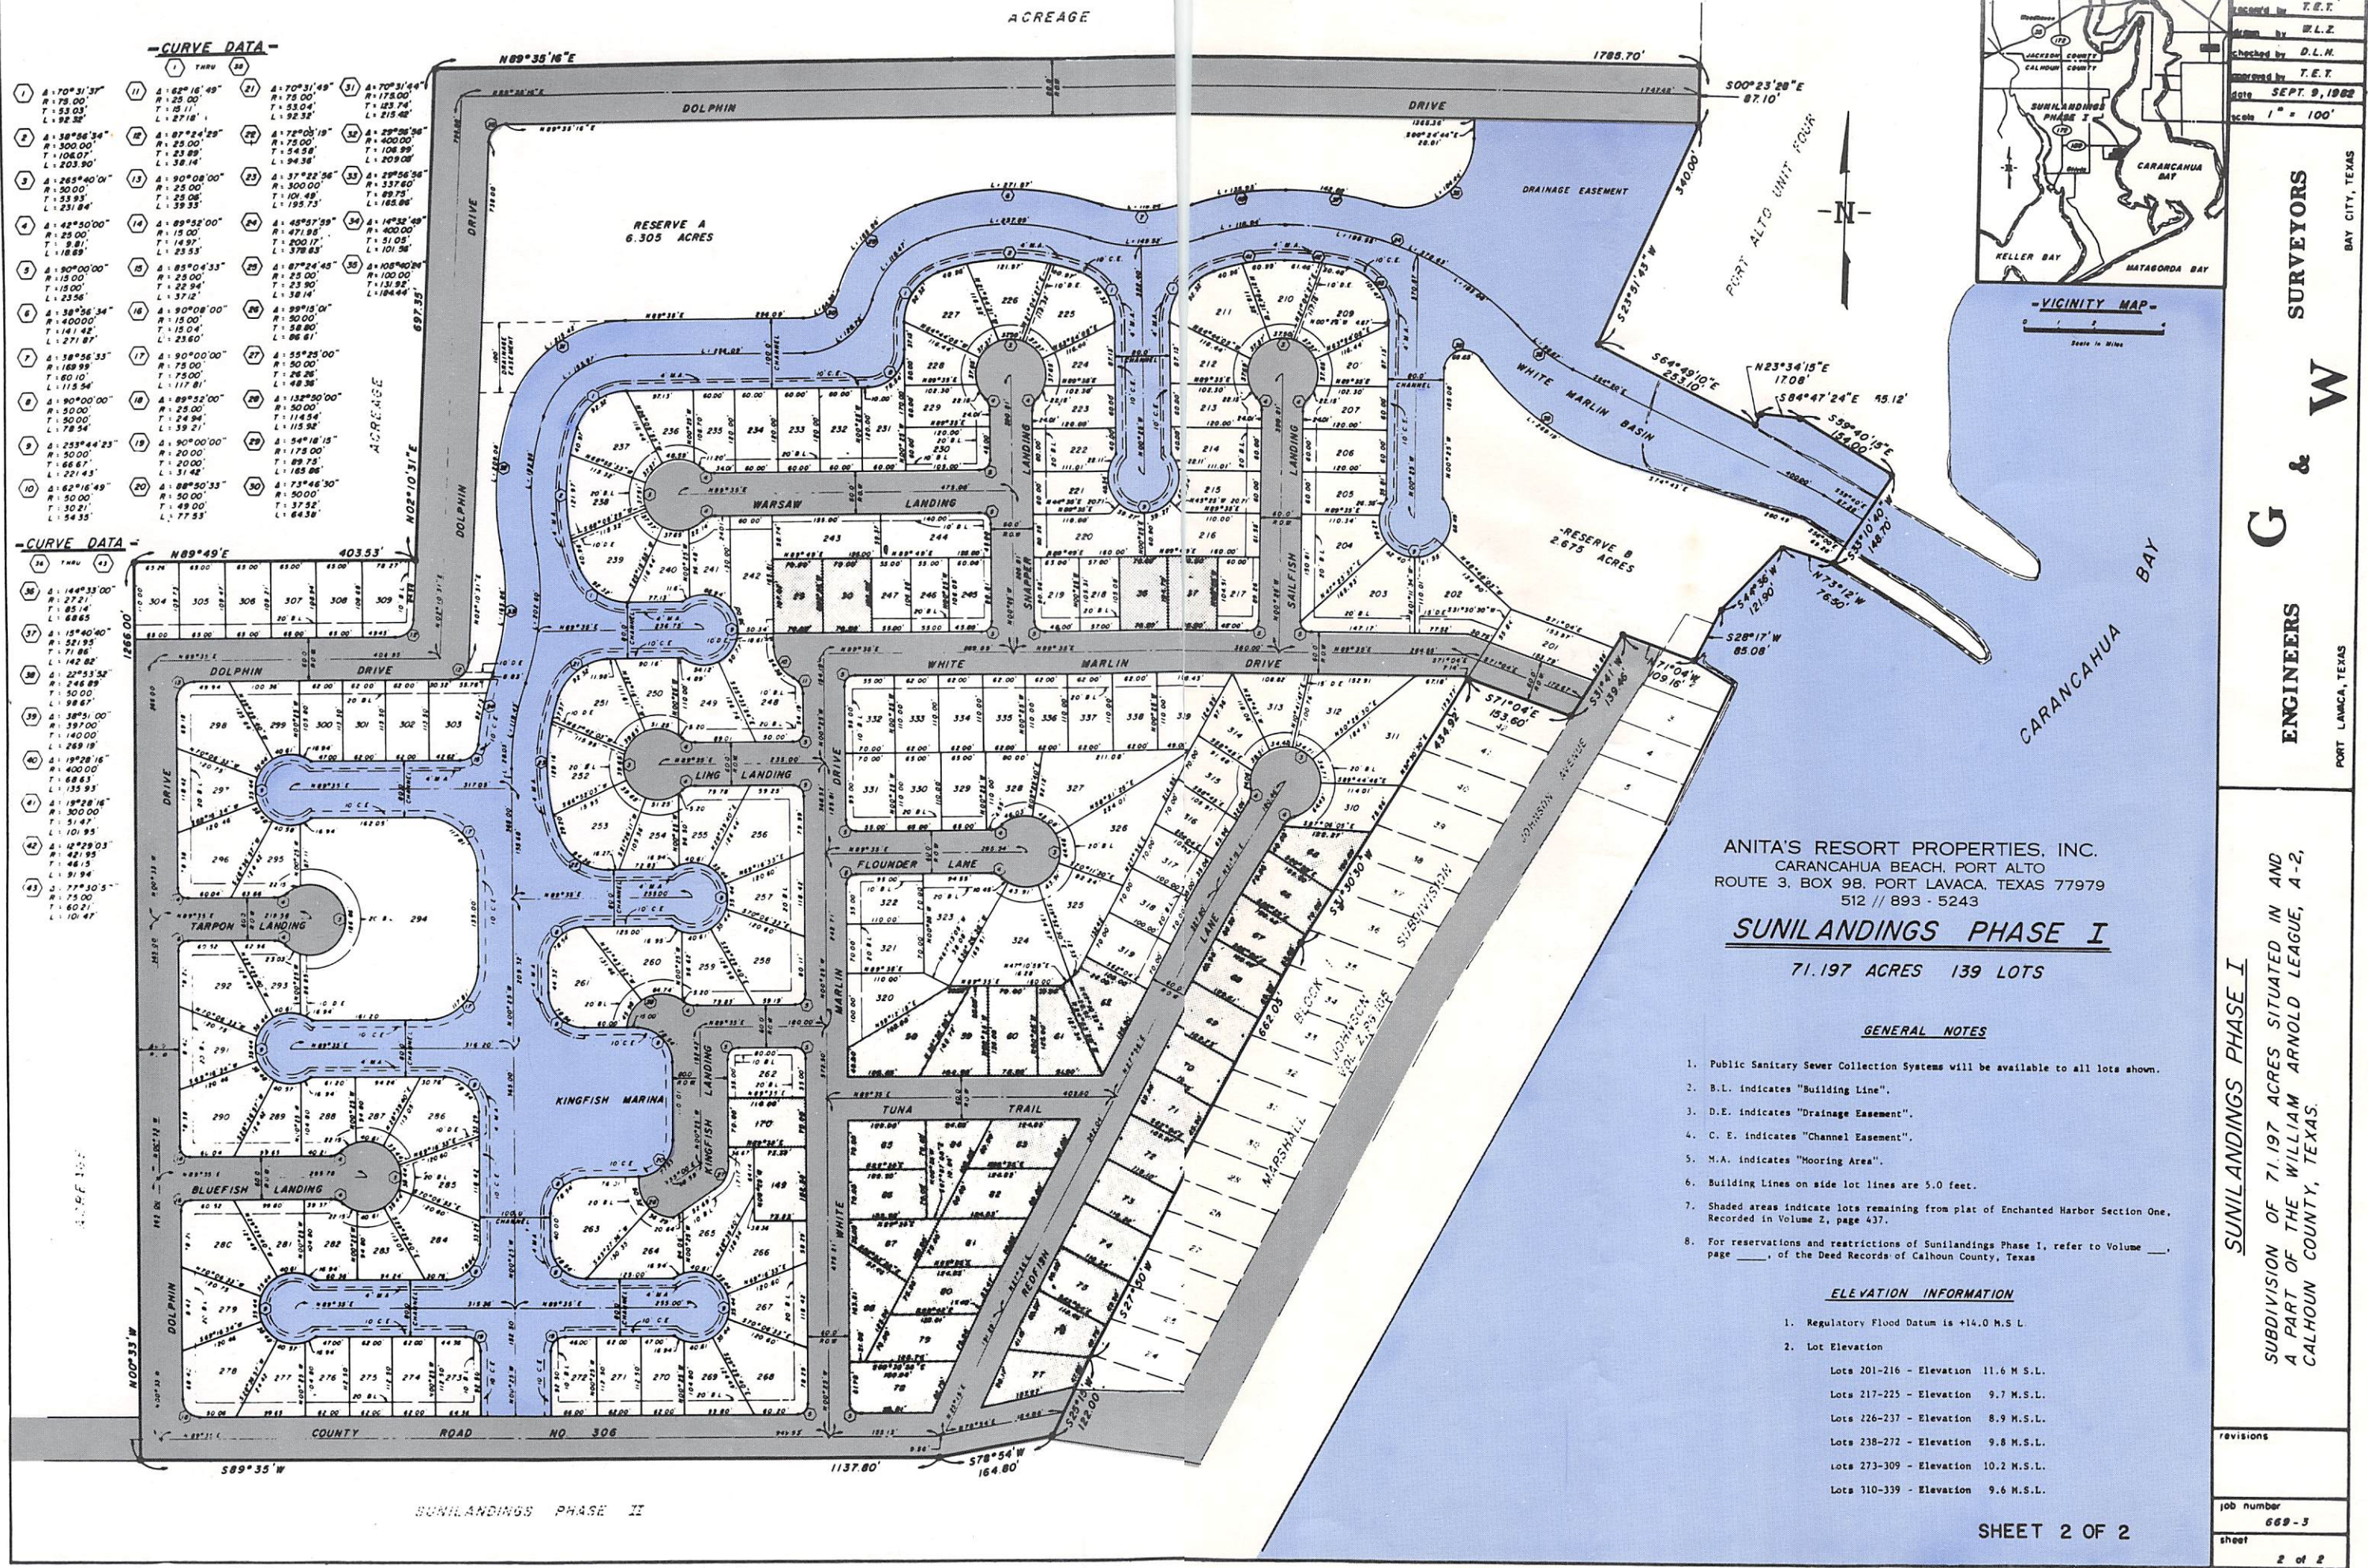

-CURVE DATA-

1	2	3	4	5	6	7	8	9	10

-CURVE DATA-

11	12	13	14	15	16	17	18	19	20

ANITA'S RESORT PROPERTIES, INC.
CARANCAHUA BEACH, PORT ALTO
ROUTE 3, BOX 98, PORT LAVACA, TEXAS 77979
512 // 893 - 5243

SUNILANDINGS PHASE I
71.197 ACRES 139 LOTS

GENERAL NOTES

- Public Sanitary Sewer Collection Systems will be available to all lots shown.
- B.L. indicates "Building Line".
- D.E. indicates "Drainage Easement".
- C.E. indicates "Channel Easement".
- M.A. indicates "Mooring Area".
- Building Lines on side lot lines are 5.0 feet.
- Shaded areas indicate lots remaining from plat of Enchanted Harbor Section One, Recorded in Volume 2, page 437.
- For reservations and restrictions of Sunilandings Phase I, refer to Volume _____, page _____, of the Deed Records of Calhoun County, Texas.

ELEVATION INFORMATION

- Regulatory Flood Datum is +14.0 M.S.L.
- Lot Elevation
 - Lots 201-216 - Elevation 11.6 M.S.L.
 - Lots 217-225 - Elevation 9.7 M.S.L.
 - Lots 226-237 - Elevation 8.9 M.S.L.
 - Lots 238-272 - Elevation 9.8 M.S.L.
 - Lots 273-309 - Elevation 10.2 M.S.L.
 - Lots 310-339 - Elevation 9.6 M.S.L.

G & W
ENGINEERS
SURVEYORS
PORT LAVACA, TEXAS
BAY CITY, TEXAS

SUNILANDINGS PHASE I
SUBDIVISION OF 71.197 ACRES SITUATED IN AND
A PART OF THE WILLIAM ARNOLD LEAGUE, A-2,
CALHOUN COUNTY, TEXAS.

revisions
job number 669-3
sheet 2 of 2